

THE LEGEND AT BERGAMONT


LOT 18

MINIMUM ELEVATION OF TOP OF FOUNDATION WALL = 1022.0


* 1001.8 = PROPOSED LOT CORNER OR INTERMEDIATE LOT LINE ELEVATION.

----- = BUILDING SETBACK LINE

BEARINGS ARE REFERENCED TO THE PLAT OF THE LEGEND AT BERGAMONT

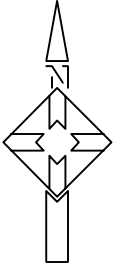

SCALE: 1" = 40'

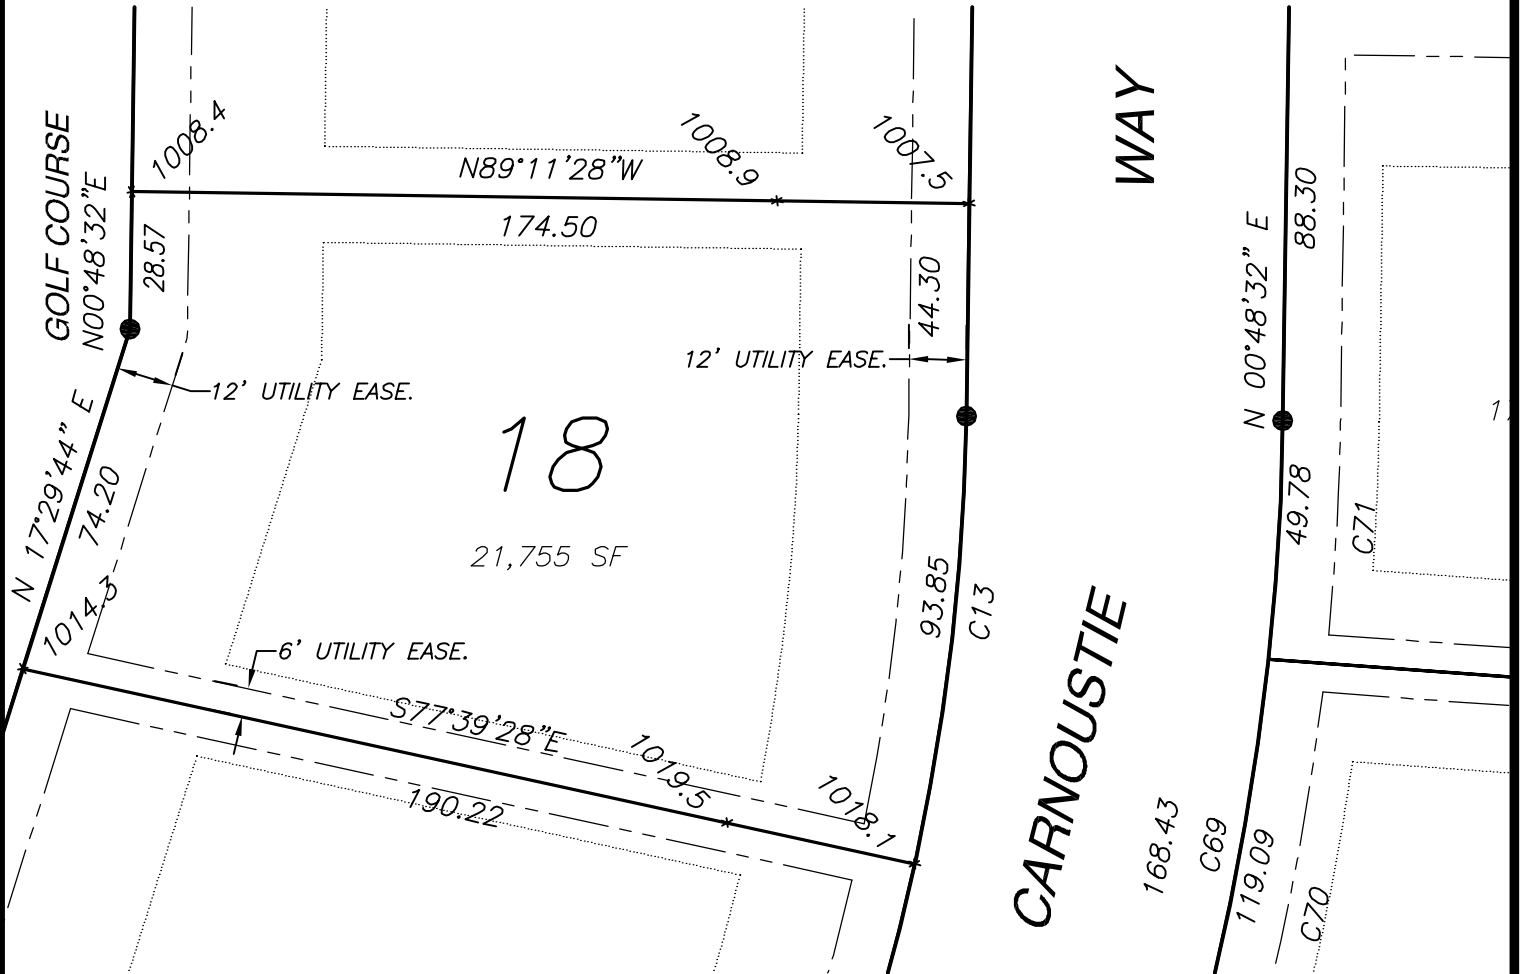

CURVE	ARC	DELTA	RADIUS	CHORD LENGTH	CHORD BEARING
C13	94.01	11°32'01"	467.00	93.85	N06°34'32"E

Bergamont Real Estate Holding Company, LLC
789 North Water Street, Suite 200
Milwaukee, Wisconsin, 53202

Held Engineering Associates, Inc.
6601 Grand Teton Plaza
Madison, Wisconsin, 53719
608-833-7373 OCTOBER, 2007