
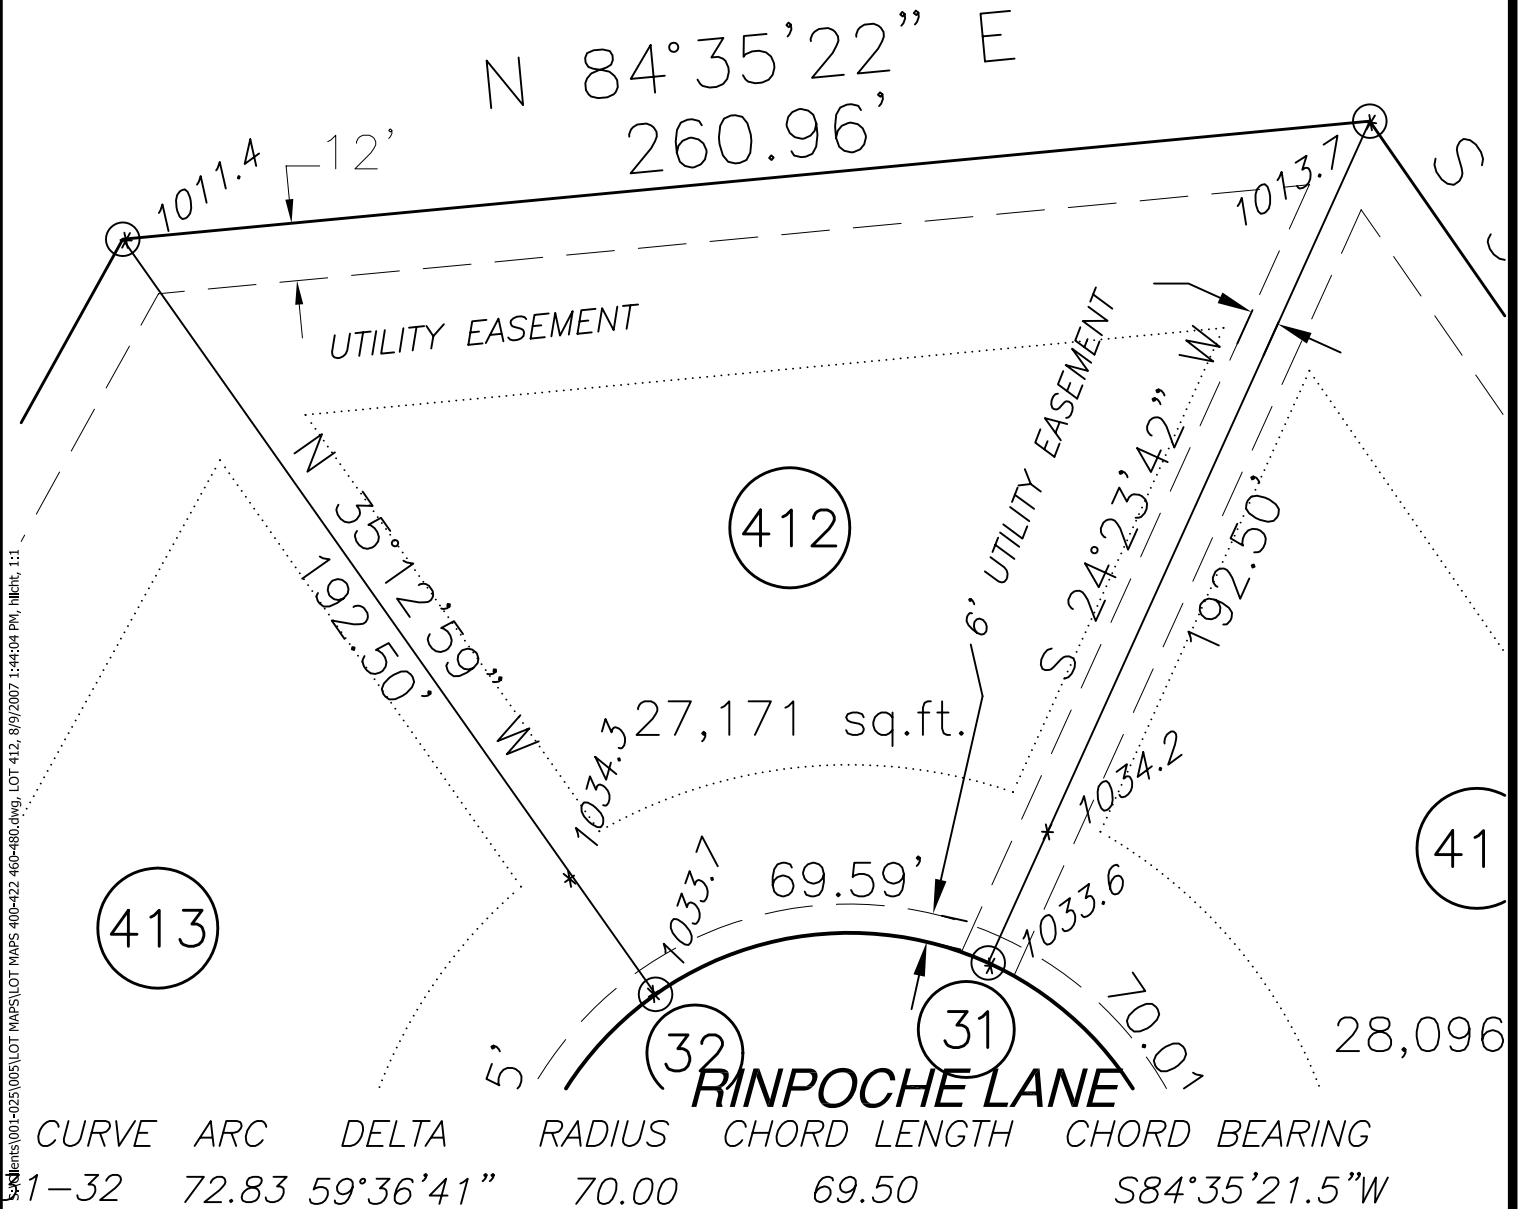


LOT 412 THE BERGAMONT

MINIMUM ELEVATION OF TOP OF FOUNDATION WALL = 1035.3

* 1001.8 PROPOSED LOT CORNER OR INTERMEDIATE LOT LINE ELEVATION.

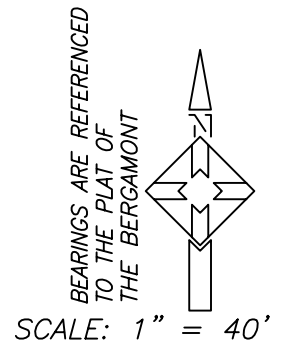

S:\clients\001-025\005\LOT MAPS\LOT MAPS\LOT 412, 8/9/2007 1:44:04 PM, hldt, 1:1