


LOT 436 THE BERGAMONT


MINIMUM ELEVATION OF TOP OF FOUNDATION WALL = 1048.3

PROPOSED LOT CORNER OR INTERMEDIATE LOT LINE ELEVATION.

BEARINGS ARE REFERENCED TO THE PLAT OF THE BERGAMONT

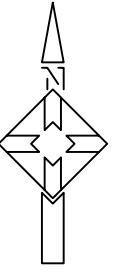

SCALE: 1" = 40'

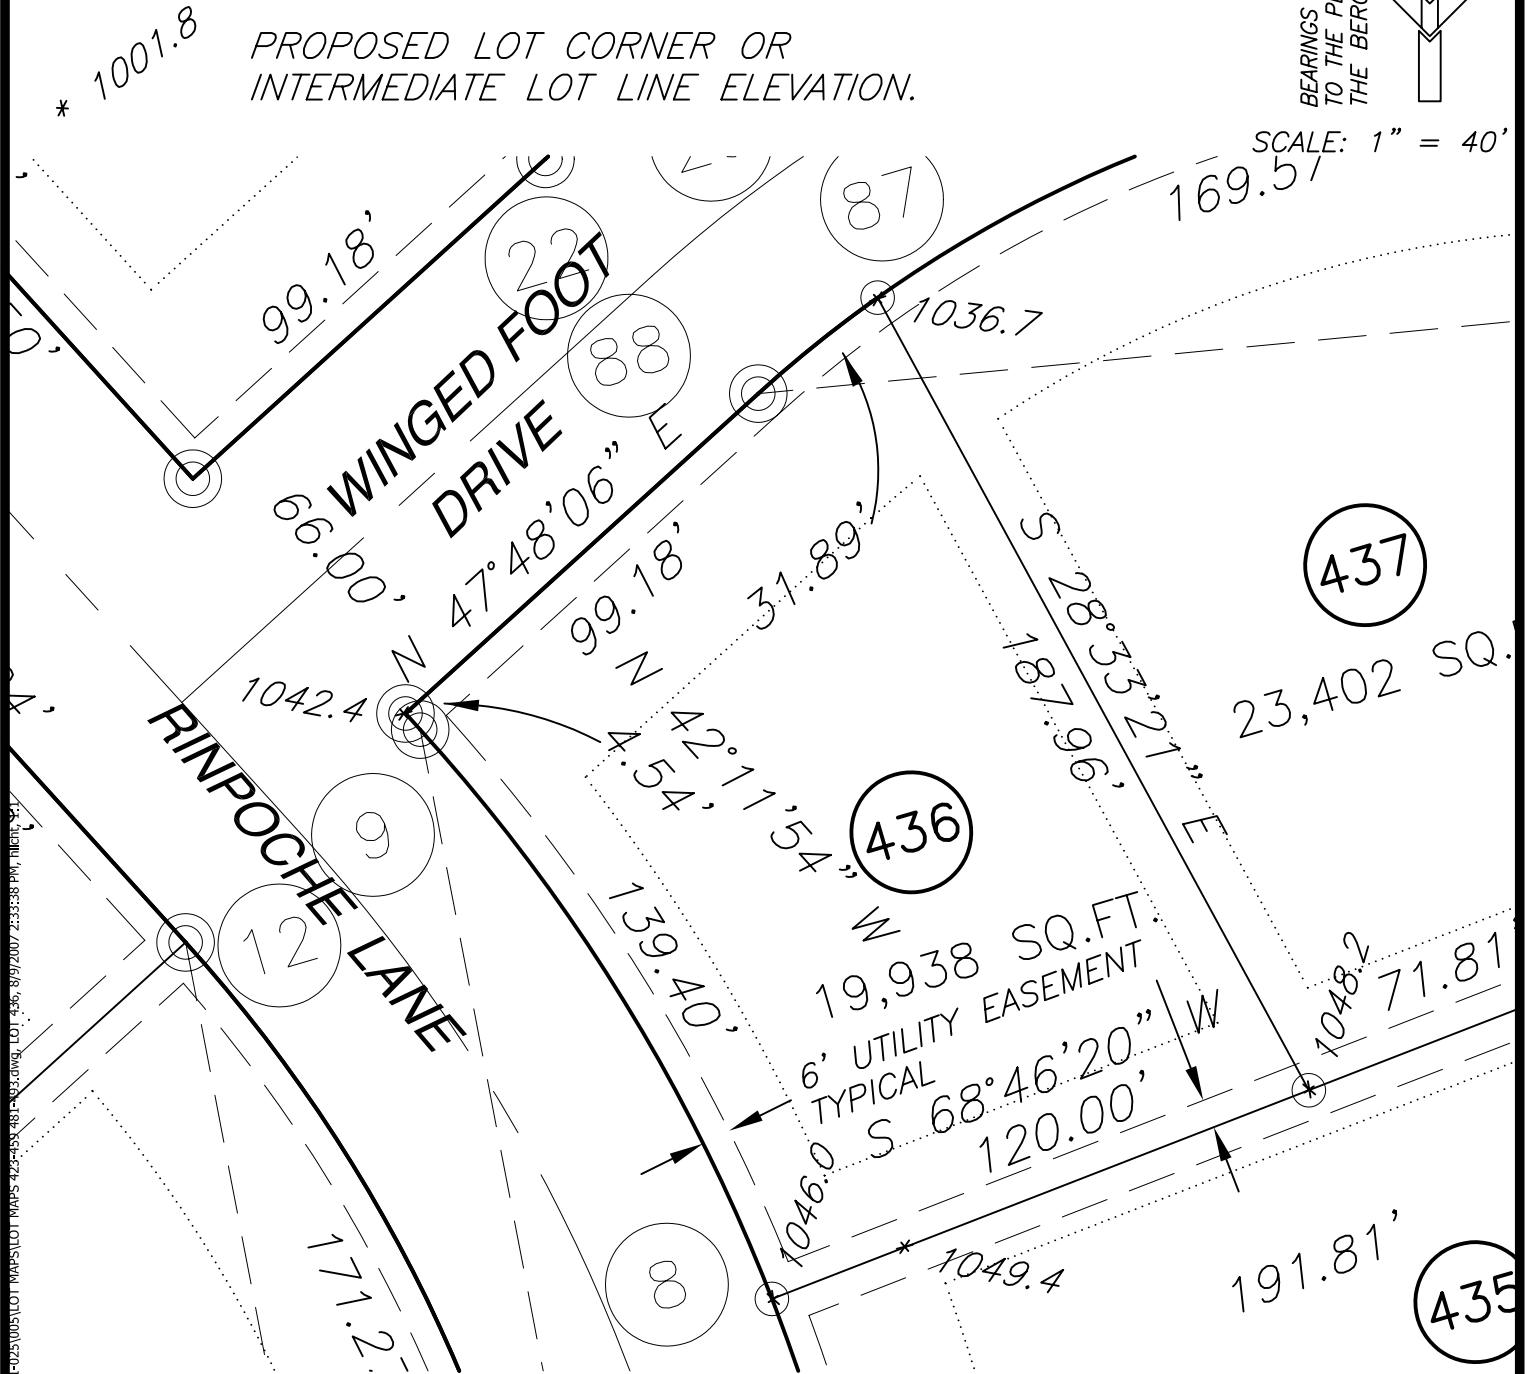

CURVE	ARC	DELTA	RADIUS	CHORD LENGTH	CHORD BEARING
8-9	140.18	20°58'14"	387.00	139.40	N31°42'47'W
87-88	31.91	06°50'53"	267.00	31.89	S51°13'32'W

Bergamont Real Estate Holding Company, LLC
 789 North Water Street, Suite 200
 Milwaukee, Wisconsin, 53202

Held Engineering Associates, Inc.
 6601 Grand Teton Plaza
 Madison, Wisconsin, 53719
 608-833-7373 AUGUST, 2007