



LOT 438 THE BERGAMONT

MINIMUM ELEVATION OF TOP OF FOUNDATION WALL = 1030.1

PROPOSED LOT CORNER OR INTERMEDIATE LOT LINE ELEVATION.

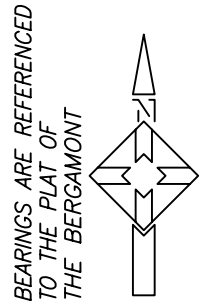

SCALE: 1/4" = 40'

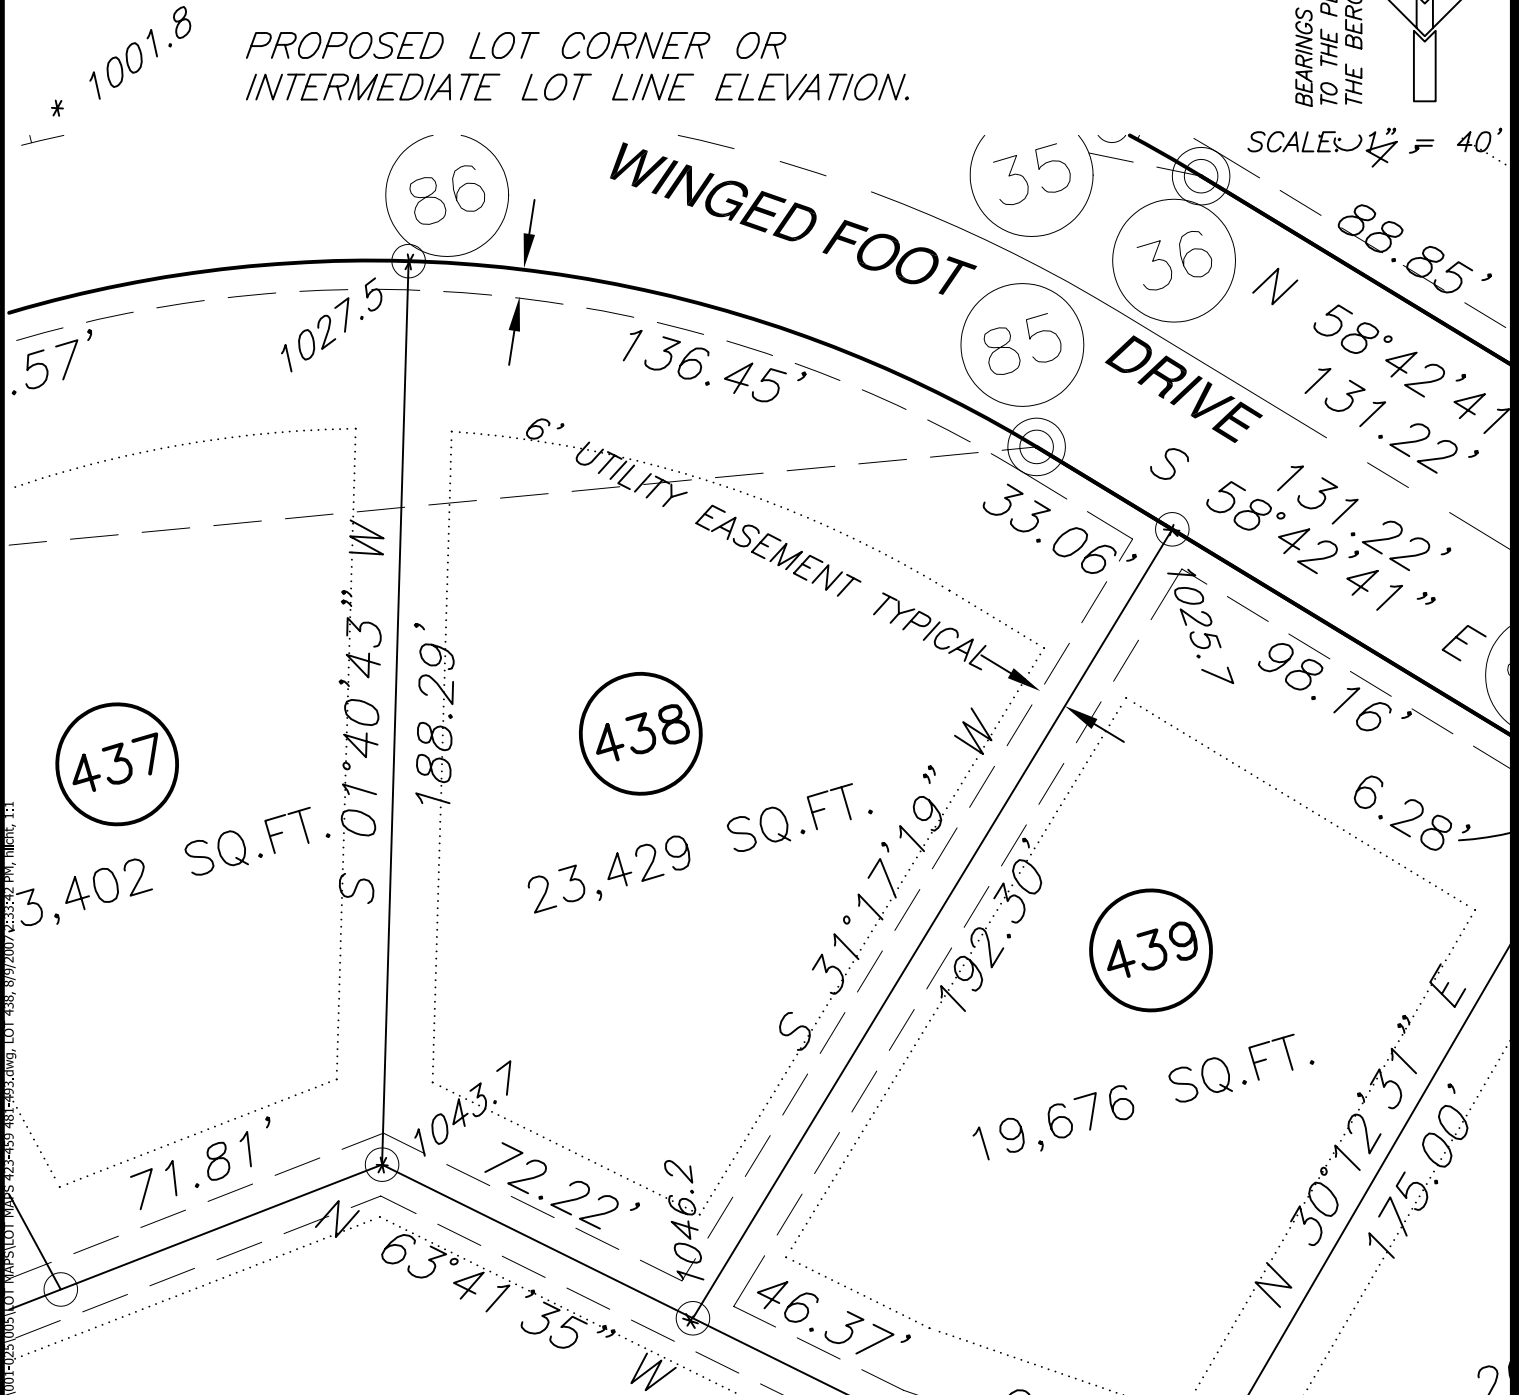

CURVE	ARC	DELTA	RADIUS	CHORD LENGTH	CHORD BEARING
85-861	37.98	29°36'36"	267.00	136.45	N73°30'59'W

S:\CLIENTS\007-005\01 MAPS\LOT 438-439-401-403.dwg, LOT 438, 8/9/2007 4:55:52 PM, TMLC, 1:1

Bergamont Real Estate Holding Company, LLC
 789 North Water Street, Suite 200
 Milwaukee, Wisconsin, 53202

Held Engineering Associates, Inc.
 6601 Grand Teton Plaza
 Madison, Wisconsin, 53719
 608-833-7373 AUGUST, 2007