


LOT 449 THE BERGAMONT

MINIMUM ELEVATION OF TOP OF FOUNDATION WALL = 1070.3


PROPOSED LOT CORNER OR INTERMEDIATE LOT LINE ELEVATION.

* 1001.8

BEARINGS ARE REFERENCED TO THE PLAT OF THE BERGAMONT

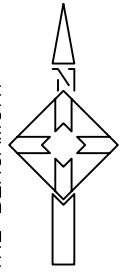

SCALE: 1" = 40'

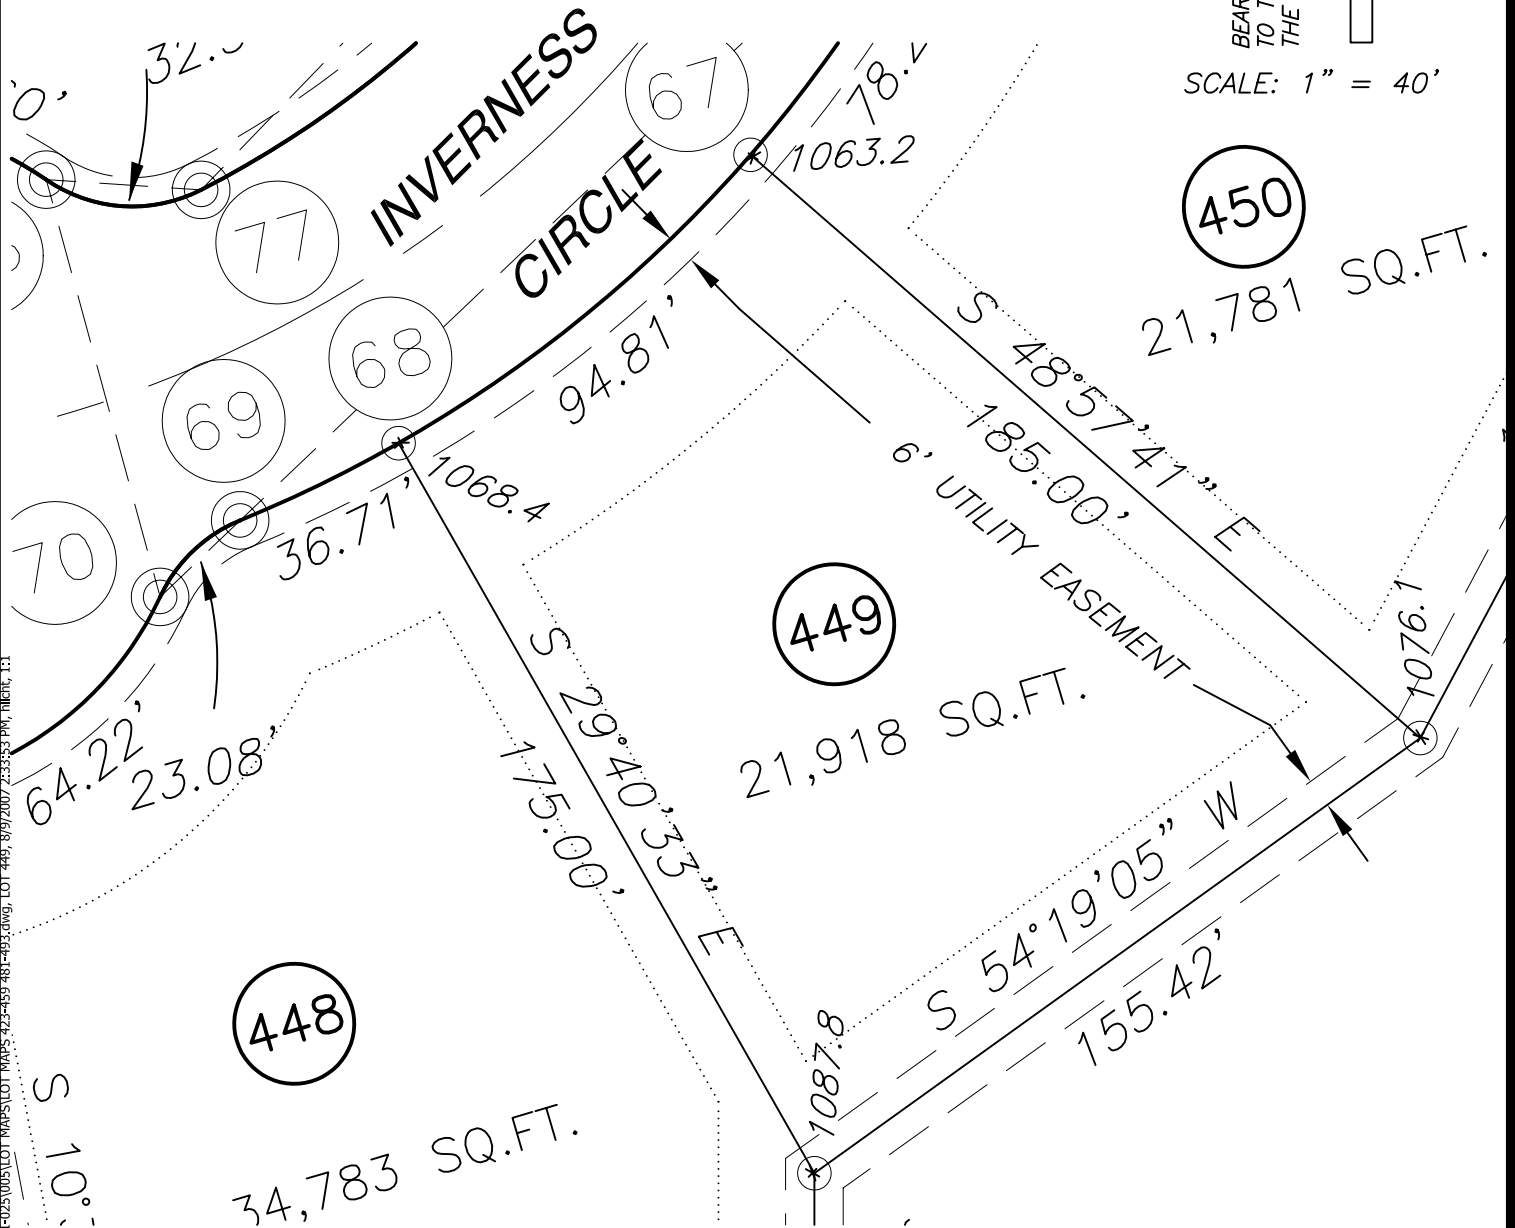

CURVE	ARC	DELTA	RADIUS	CHORD LENGTH	CHORD BEARING
67-68	95.26	19°17'08"	383.00	94.81	S50°40'53"W

Bergamont Real Estate Holding Company, LLC
789 North Water Street, Suite 200
Milwaukee, Wisconsin, 53202

Held Engineering Associates, Inc.
6601 Grand Teton Plaza
Madison, Wisconsin, 53719
608-833-7373 AUGUST, 2007

S:\CLIENTS\001\025\005\LOT MAPS\LOT MAPS 448-459 181-195.dwg, LOT 449, 8/9/2007 2:53:53 PM, TMC, 1:1