


# LOT 452 THE BERGAMONT

MINIMUM ELEVATION OF TOP OF FOUNDATION WALL = 1053.0


PROPOSED LOT CORNER OR INTERMEDIATE LOT LINE ELEVATION.

BEARINGS ARE REFERENCED TO THE PLAT OF THE BERGAMONT

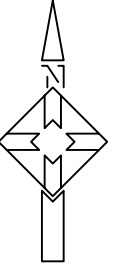

SCALE: 1" = 40'

\* 1001.8

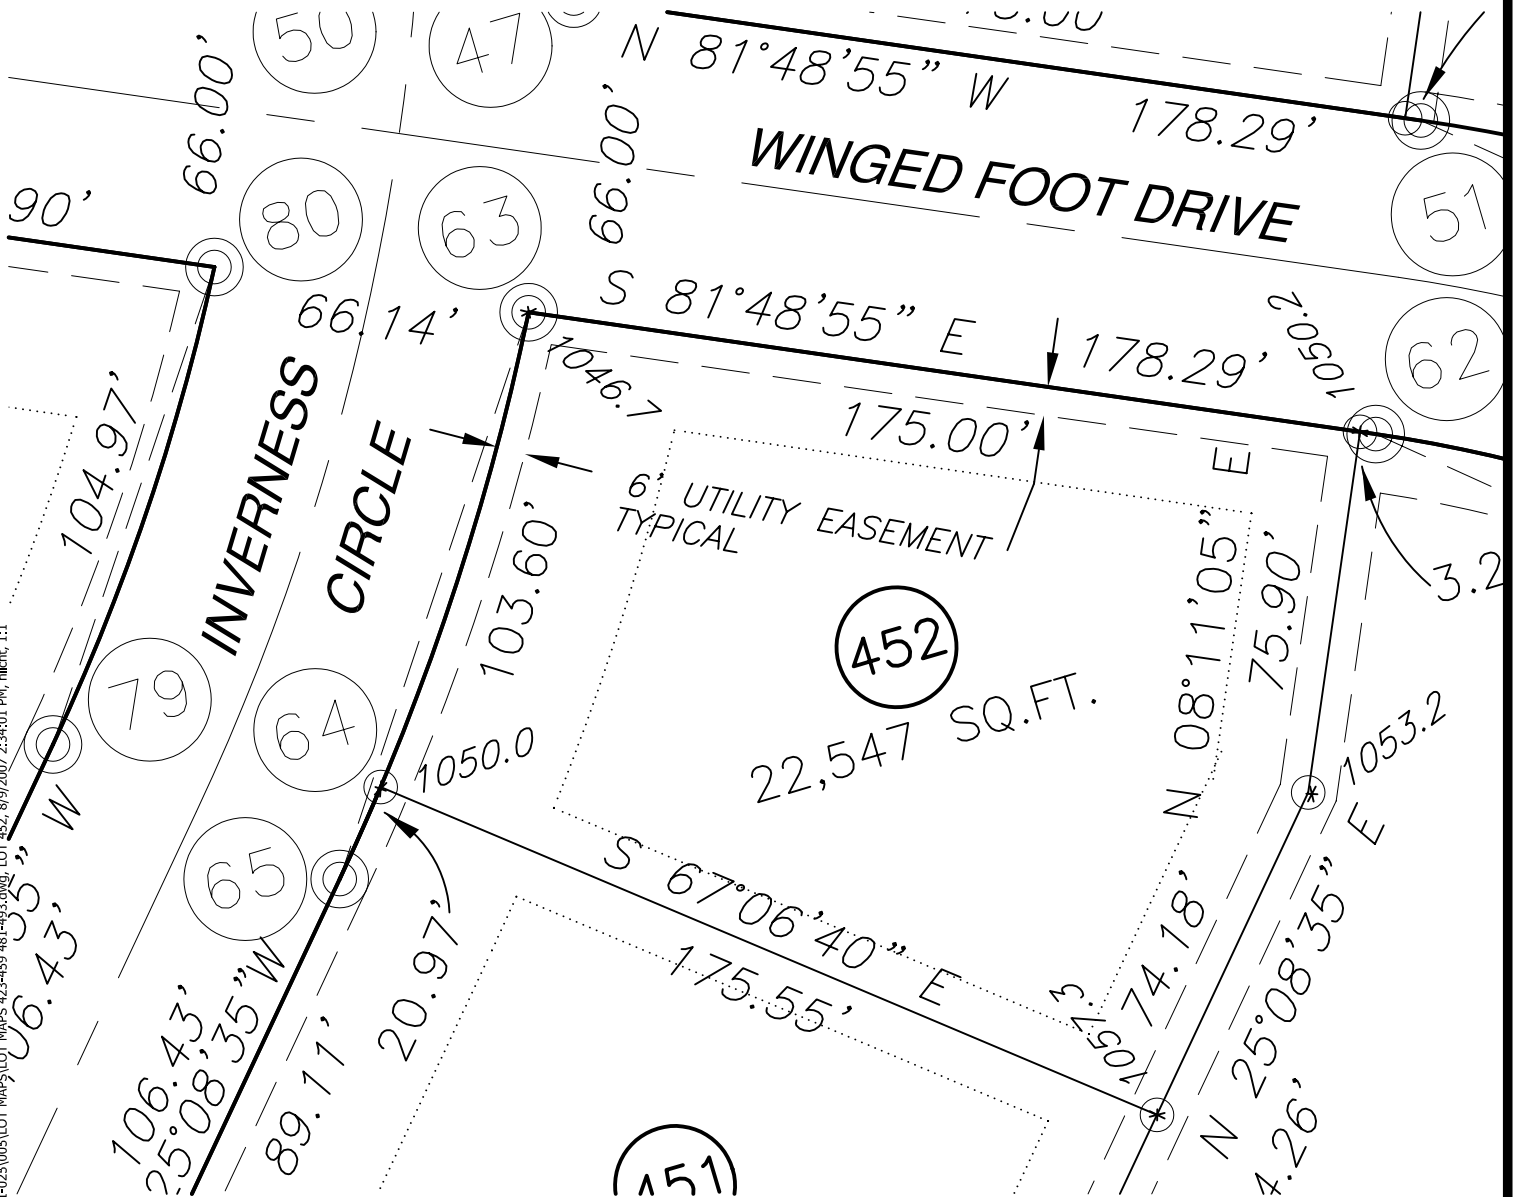

CURVE	ARC	DELTA	RADIUS	CHORD LENGTH	CHORD BEARING
63-64	103.71	11°09'17"	533.00	103.60	S17°18'42"W

Bergamont Real Estate Holding Company, LLC  
 789 North Water Street, Suite 200  
 Milwaukee, Wisconsin, 53202

Held Engineering Associates, Inc.  
 6601 Grand Teton Plaza  
 Madison, Wisconsin, 53719  
 608-833-7373 AUGUST, 2007