



LOT 464 THE BERGAMONT

MINIMUM ELEVATION OF TOP OF FOUNDATION WALL = 1011.6

* 1001.8 PROPOSED LOT CORNER OR INTERMEDIATE LOT LINE ELEVATION.

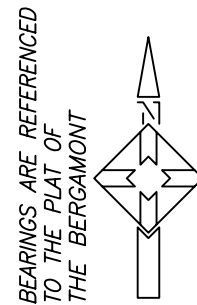

SCALE: 1" = 40'

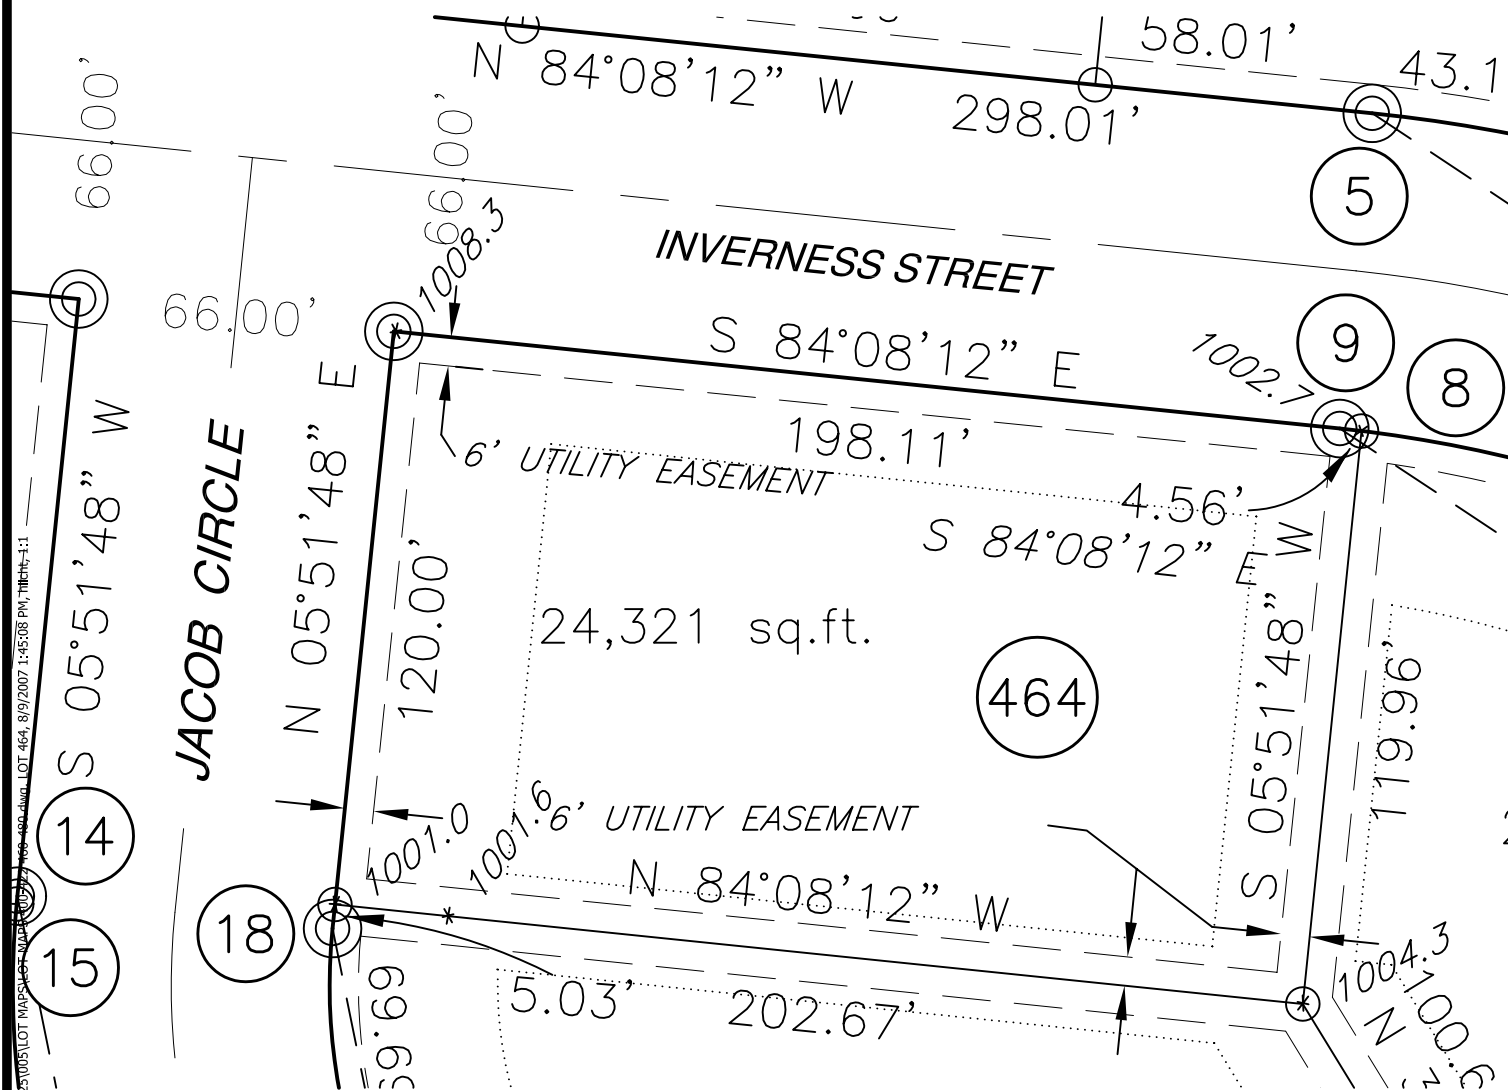

S:\Clients\001-025\005\LOT MAPS\LOT 464.dwg, LOT 464, 8/9/2007 1:45:08 PM, Title: 1:1

CURVE	ARC	DELTA	RADIUS	CHORD LENGTH	CHORD BEARING
8-9	4.56	0°58'45"	267.00	4.56	N83°38'49.5"W

Bergamont Real Estate Holding Company, LLC
 789 North Water Street, Suite 200
 Milwaukee, Wisconsin, 53202

Held Engineering Associates, Inc.
 6601 Grand Teton Plaza
 Madison, Wisconsin, 53719
 608-833-7373 AUGUST, 2007