


LOT 467 THE BERGAMONT


MINIMUM ELEVATION OF TOP OF FOUNDATION WALL = 1014.8

PROPOSED LOT CORNER OR INTERMEDIATE LOT LINE ELEVATION.

BEARINGS ARE REFERENCED TO THE PLAT OF THE BERGAMONT

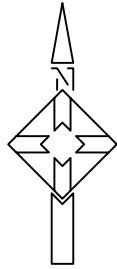

SCALE: 1" = 40'

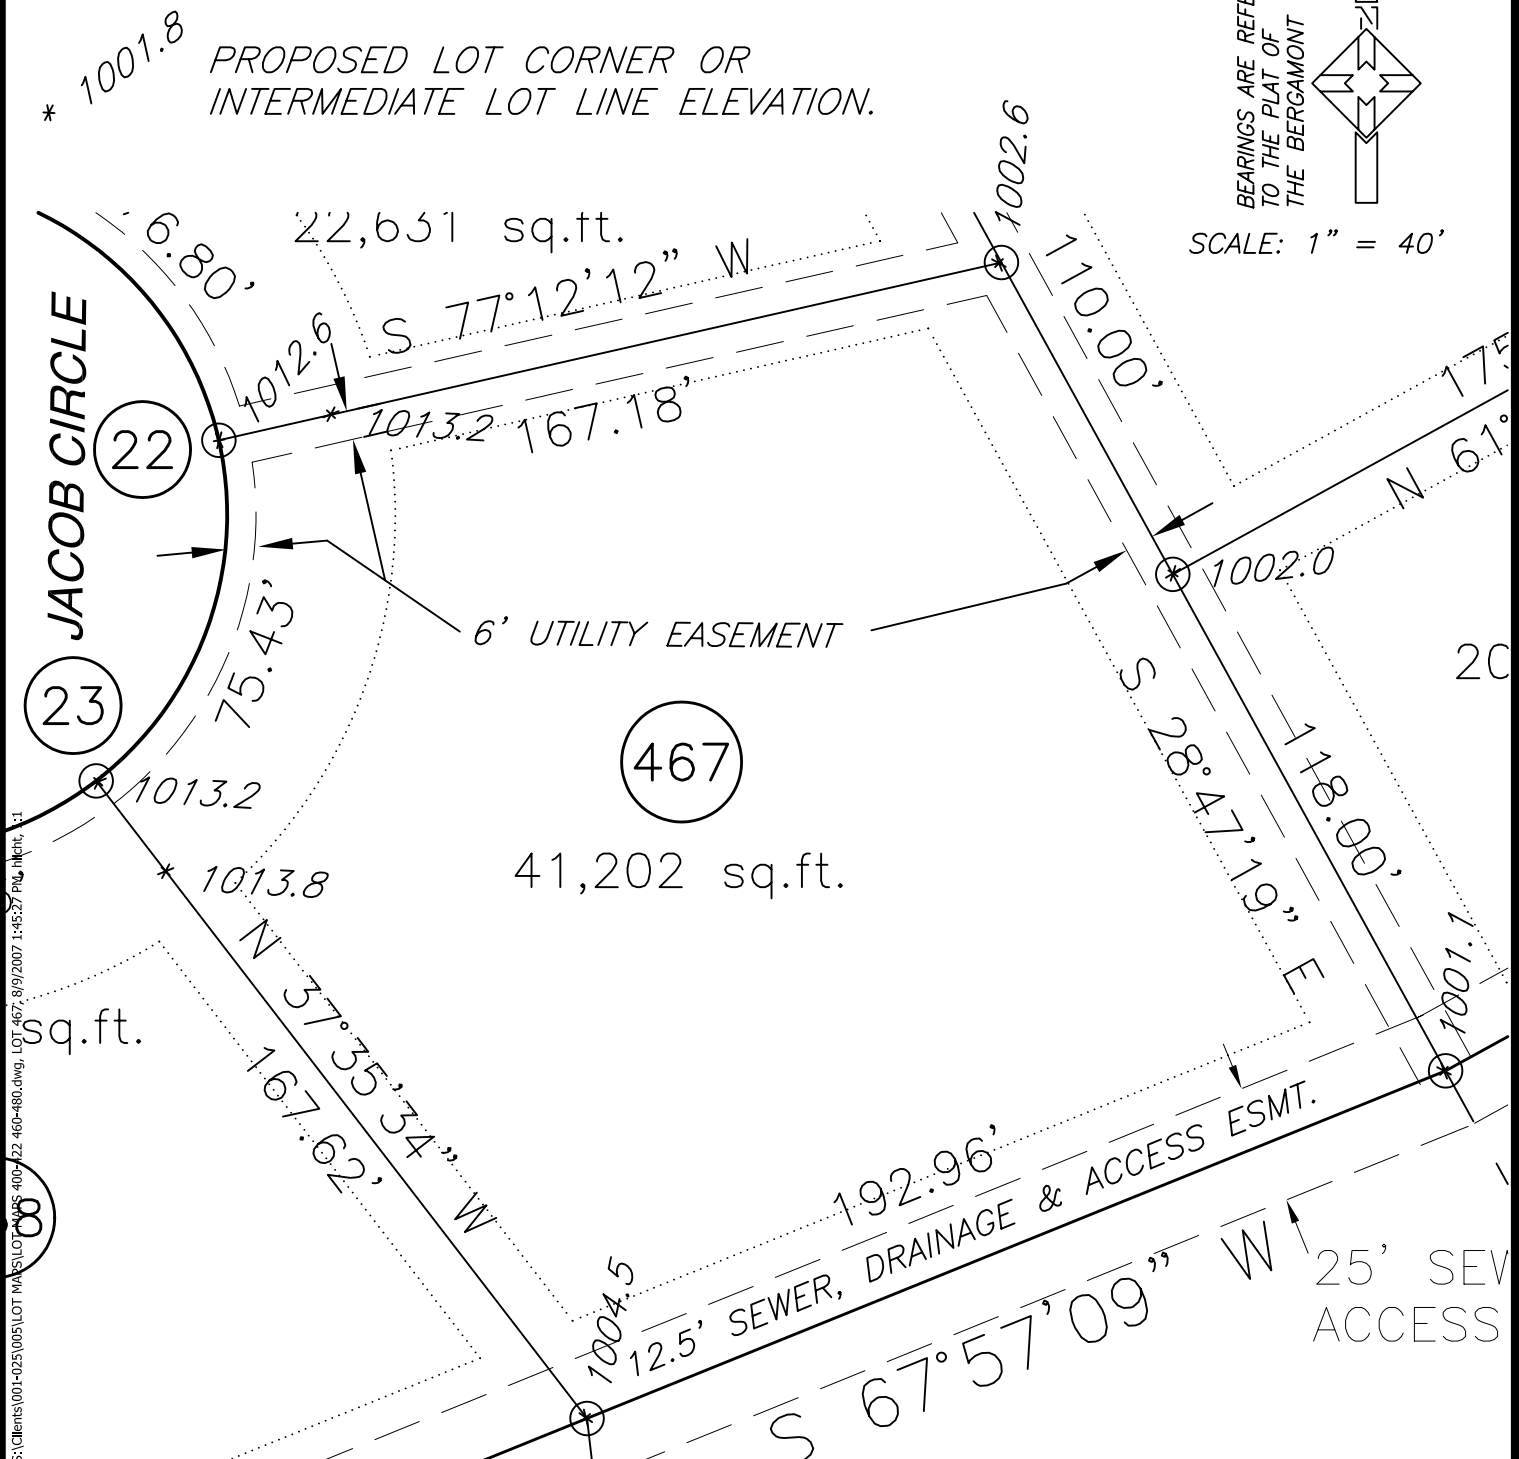

S:\Clients\001-025\005\LOT MANS\LOT MANS-400-22-460-480.dwg, LOT 467, 8/9/2007 1:45:27 PM, hldent, 1:1

CURVE	ARC	DELTA	RADIUS	CHORD LENGTH	CHORD BEARING
22-23	79.66	65°12'14"	70.00	75.43	S19°48'19"W

Bergamont Real Estate Holding Company, LLC
 789 North Water Street, Suite 200
 Milwaukee, Wisconsin, 53202

Held Engineering Associates, Inc.
 6601 Grand Teton Plaza
 Madison, Wisconsin, 53719
 608-833-7373 AUGUST, 2007