


LOT 468 THE BERGAMONT

MINIMUM ELEVATION OF TOP OF FOUNDATION WALL = 1015.7


* 1001.8 PROPOSED LOT CORNER OR INTERMEDIATE LOT LINE ELEVATION.

BEARINGS ARE REFERENCED TO THE PLAT OF THE BERGAMONT

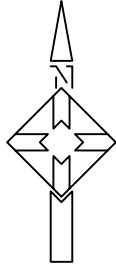

SCALE: 1" = 40'

JACOB CIRCLE

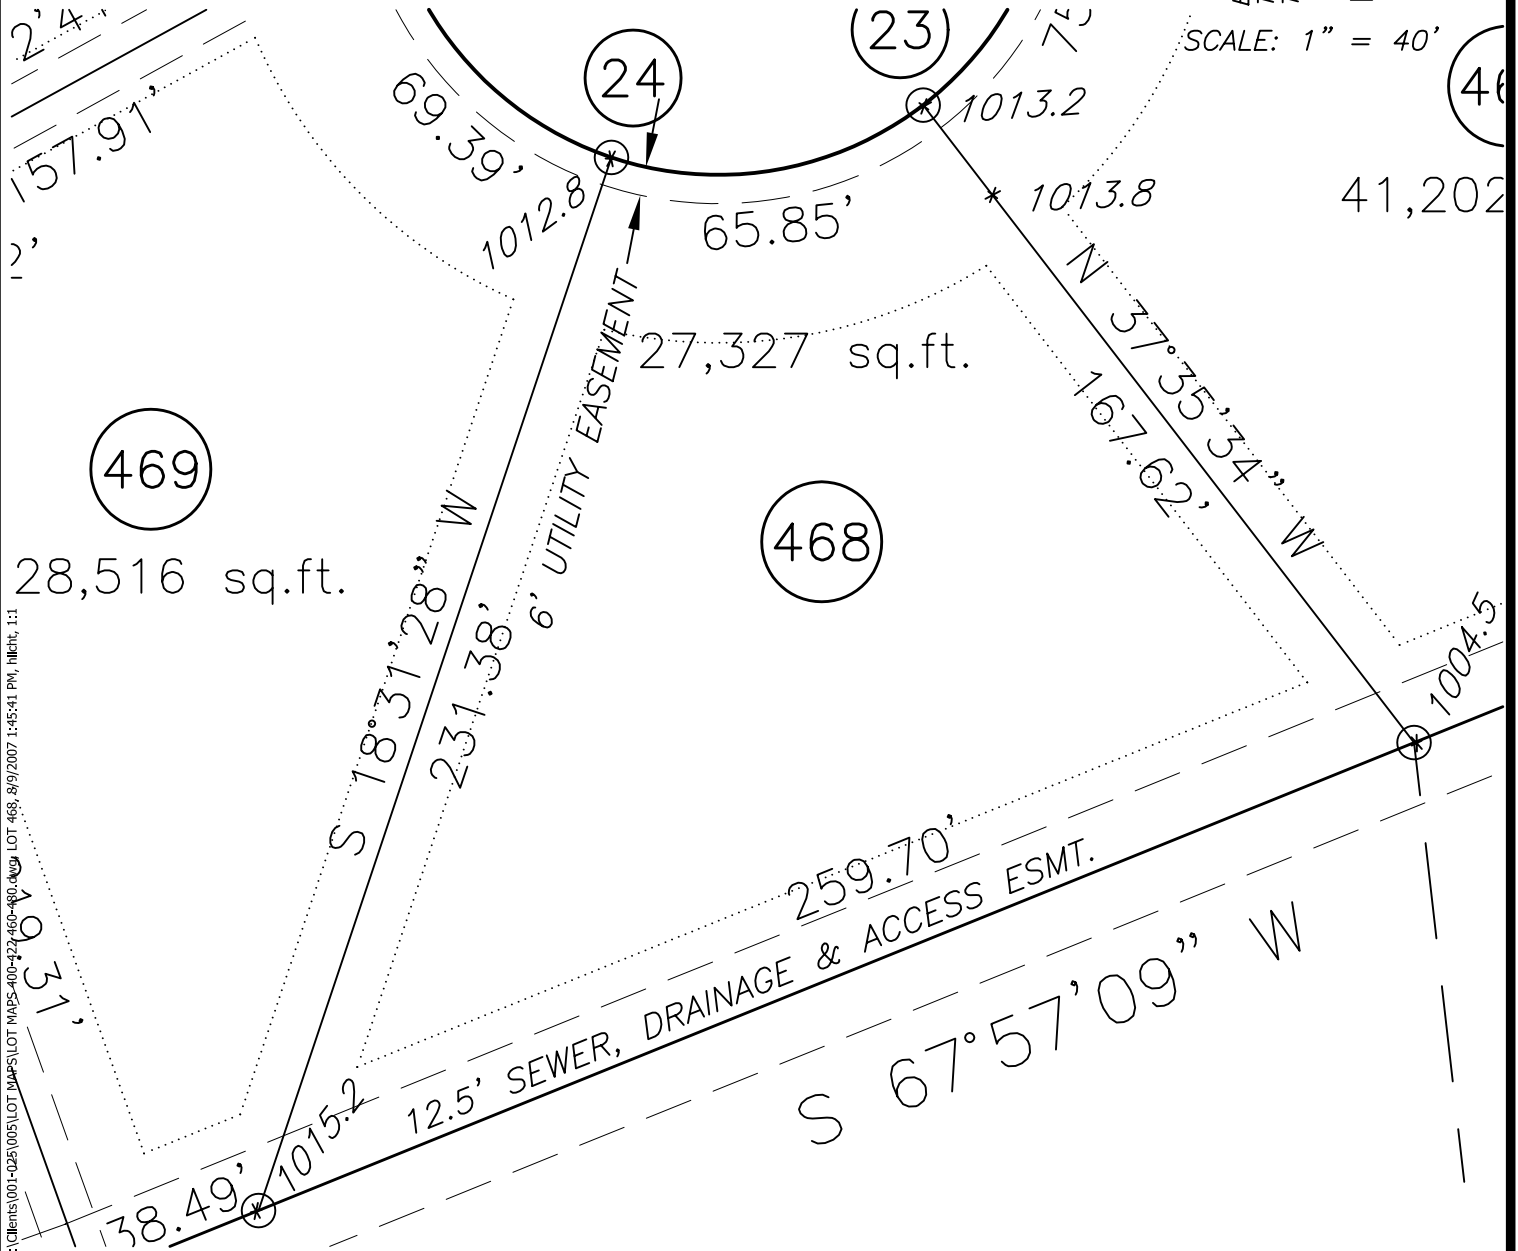

S:\Clients\001-025\005\LOT MAPS\LOT MAPS-100-427-66-480.dwg LOT 468, 8/9/2007 1:45:41 PM, hldt, 1:1

CURVE	ARC	DELTA	RADIUS	CHORD LENGTH	CHORD BEARING
23-24	68.56	56°07'01"	70.00	65.85	S80°27'57"W

Bergamont Real Estate Holding Company, LLC
789 North Water Street, Suite 200
Milwaukee, Wisconsin, 53202

Held Engineering Associates, Inc.
6601 Grand Teton Plaza
Madison, Wisconsin, 53719
608-833-7373 AUGUST, 2007