


# LOT 471 THE BERGAMONT


MINIMUM ELEVATION OF TOP OF FOUNDATION WALL = 1014.0

\* 1001.8 PROPOSED LOT CORNER OR INTERMEDIATE LOT LINE ELEVATION.

BEARINGS ARE REFERENCED TO THE PLAT OF THE BERGAMONT

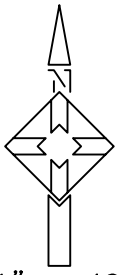

SCALE: 1" = 40'

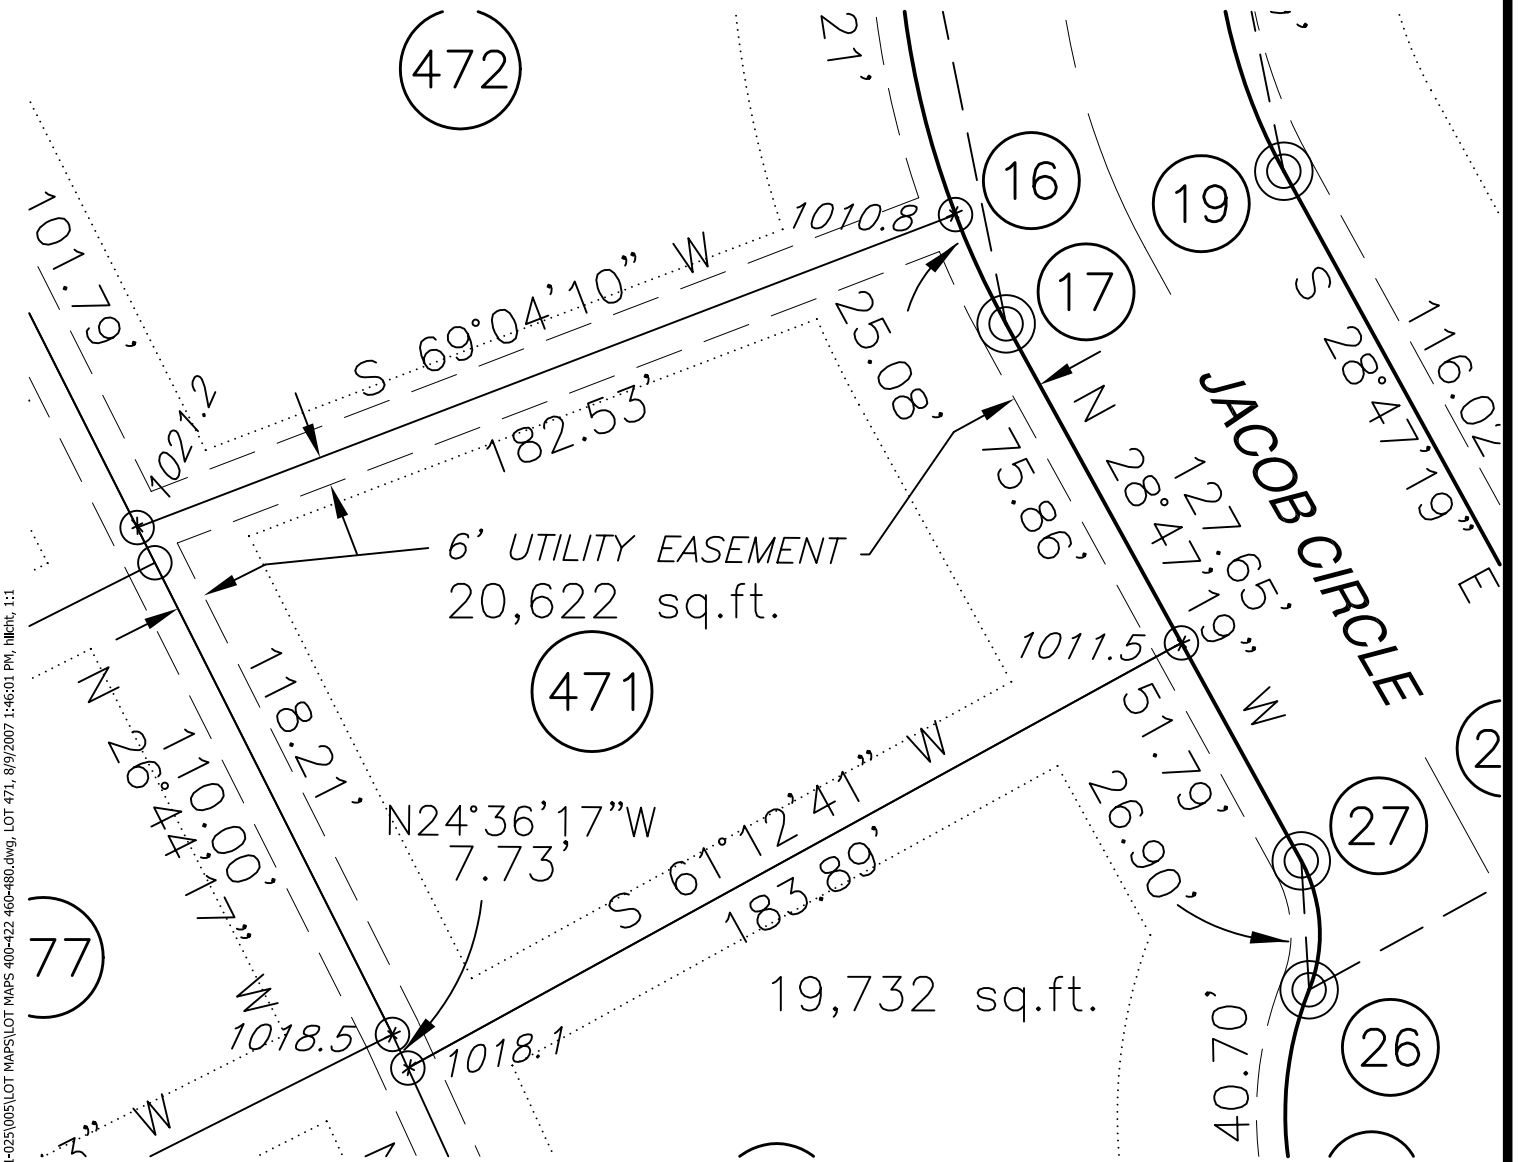

CURVE	ARC	DELTA	RADIUS	CHORD LENGTH	CHORD BEARING
16-17	25.10	07°51'29"	183.00	25.08	S24°51'34.5"E

Bergamont Real Estate Holding Company, LLC  
789 North Water Street, Suite 200  
Milwaukee, Wisconsin, 53202

Held Engineering Associates, Inc.  
6601 Grand Teton Plaza  
Madison, Wisconsin, 53719  
608-833-7373 AUGUST, 2007

S:\Clients\001-025\005\LOT MAPS\LOT MAPS\LOT 471.dwg, LOT 471, 8/9/2007 1:46:01 PM, 1111, 11