


# LOT 473 THE BERGAMONT


MINIMUM ELEVATION OF TOP OF FOUNDATION WALL = 1013.1

\* 1001.8 PROPOSED LOT CORNER OR INTERMEDIATE LOT LINE ELEVATION.

BEARINGS ARE REFERENCED TO THE PLAT OF THE BERGAMONT

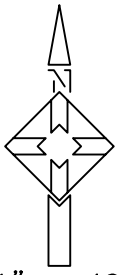

SCALE: 1" = 40'

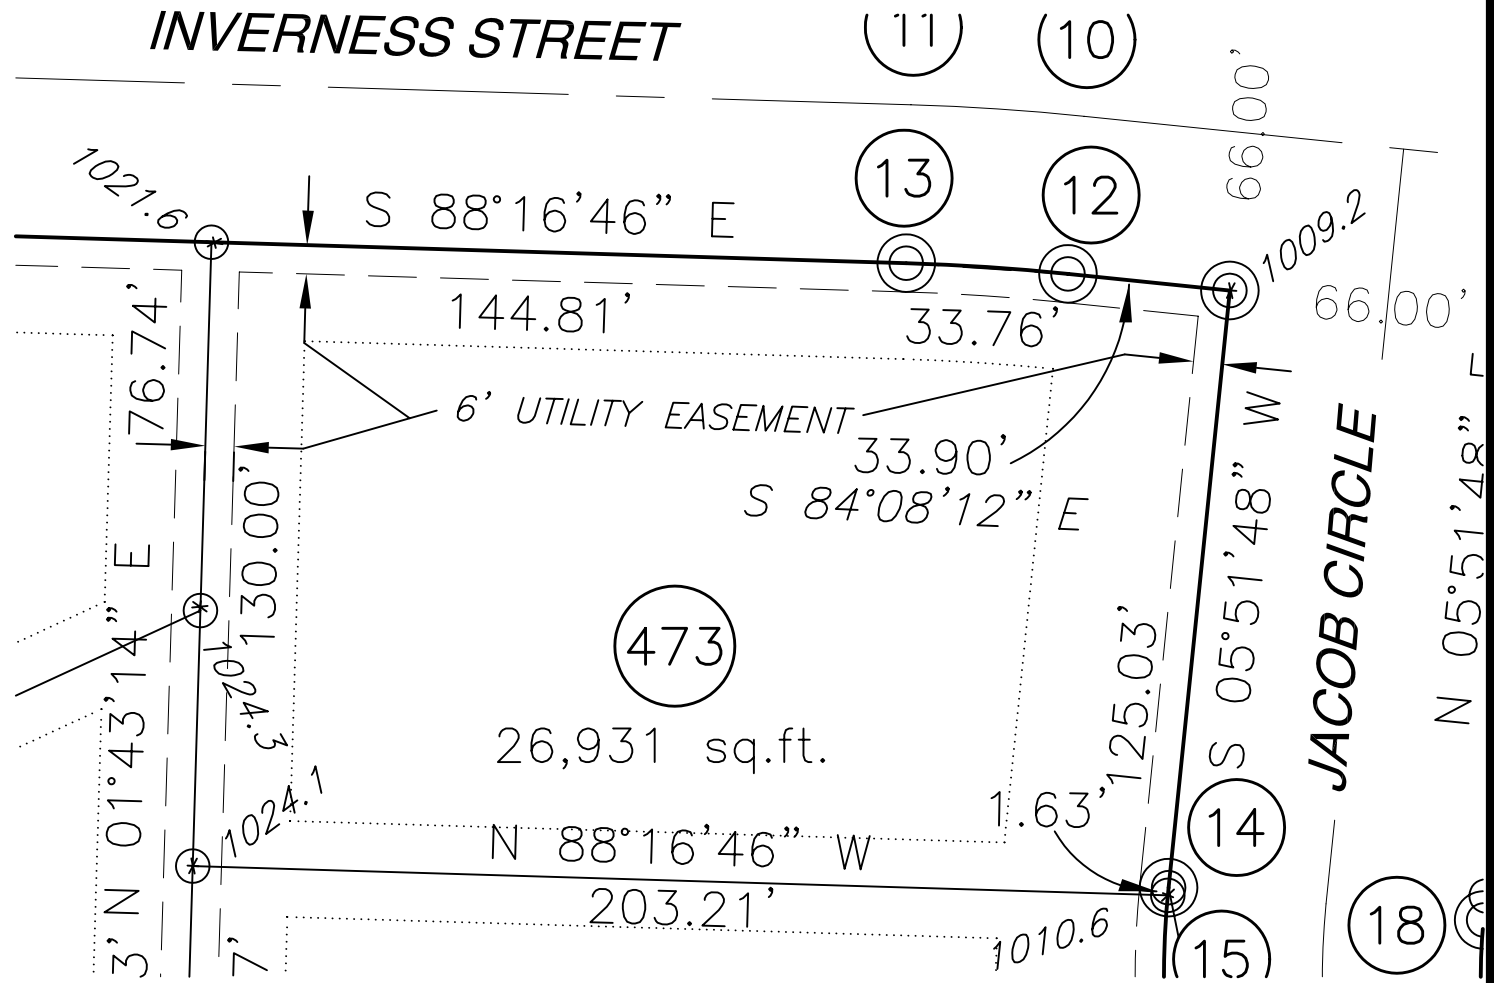

CURVE	ARC	DELTA	RADIUS	CHORD LENGTH	CHORD BEARING
12-13	33.77	04°08'34"	467.00	33.76	N86°12'29"W
14-15	1.83	00°30'38"	183.00	1.63	S05°36'28.8"W

S:\Clients\001-025\005\LOT MAPS\LOT MAPS\LOT 473, 8/9/2007 1:46:20 PM, 111.dwg, 1:1

Bergamont Real Estate Holding Company, LLC  
789 North Water Street, Suite 200  
Milwaukee, Wisconsin, 53202

Held Engineering Associates, Inc.  
6601 Grand Teton Plaza  
Madison, Wisconsin, 53719  
608-833-7373 AUGUST, 2007