


# LOT 474 THE BERGAMONT


MINIMUM ELEVATION OF TOP OF FOUNDATION WALL = 1032.2

PROPOSED LOT CORNER OR INTERMEDIATE LOT LINE ELEVATION.

BEARINGS ARE REFERENCED TO THE PLAT OF THE BERGAMONT

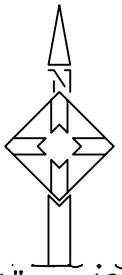

SCALE: 1" = 40'

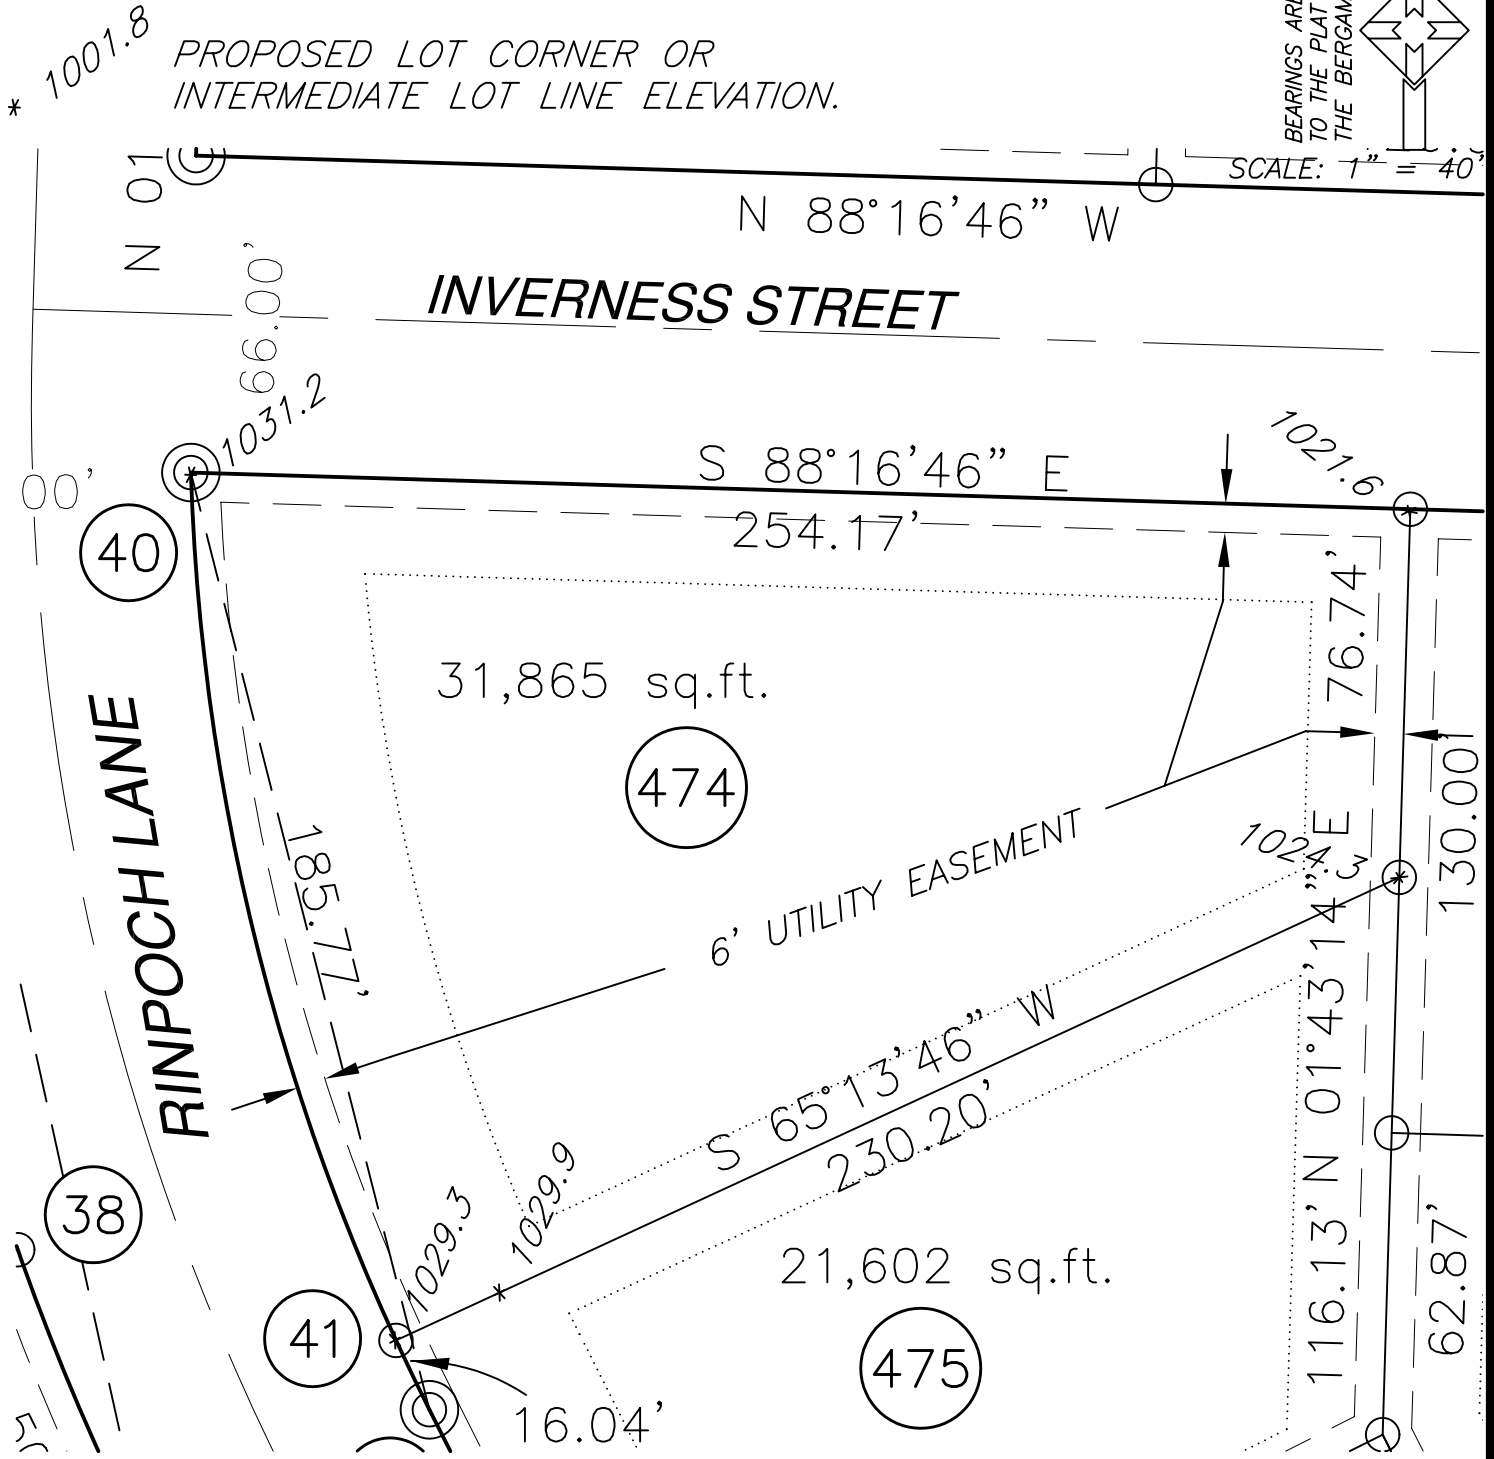

S:\Clients\001-025\005\LOT MAPS\LOT MAPS\LOT 474, 8/9/2007 1:46:28 PM, hldt, 1:1

CURVE	ARC	DELTA	RADIUS	CHORD LENGTH	CHORD BEARING
40-41	187.02	22°56'42"	467.00	185.77	S13°17'53"E

Bergamont Real Estate Holding Company, LLC  
 789 North Water Street, Suite 200  
 Milwaukee, Wisconsin, 53202

Held Engineering Associates, Inc.  
 6601 Grand Teton Plaza  
 Madison, Wisconsin, 53719  
 608-833-7373 AUGUST, 2007