
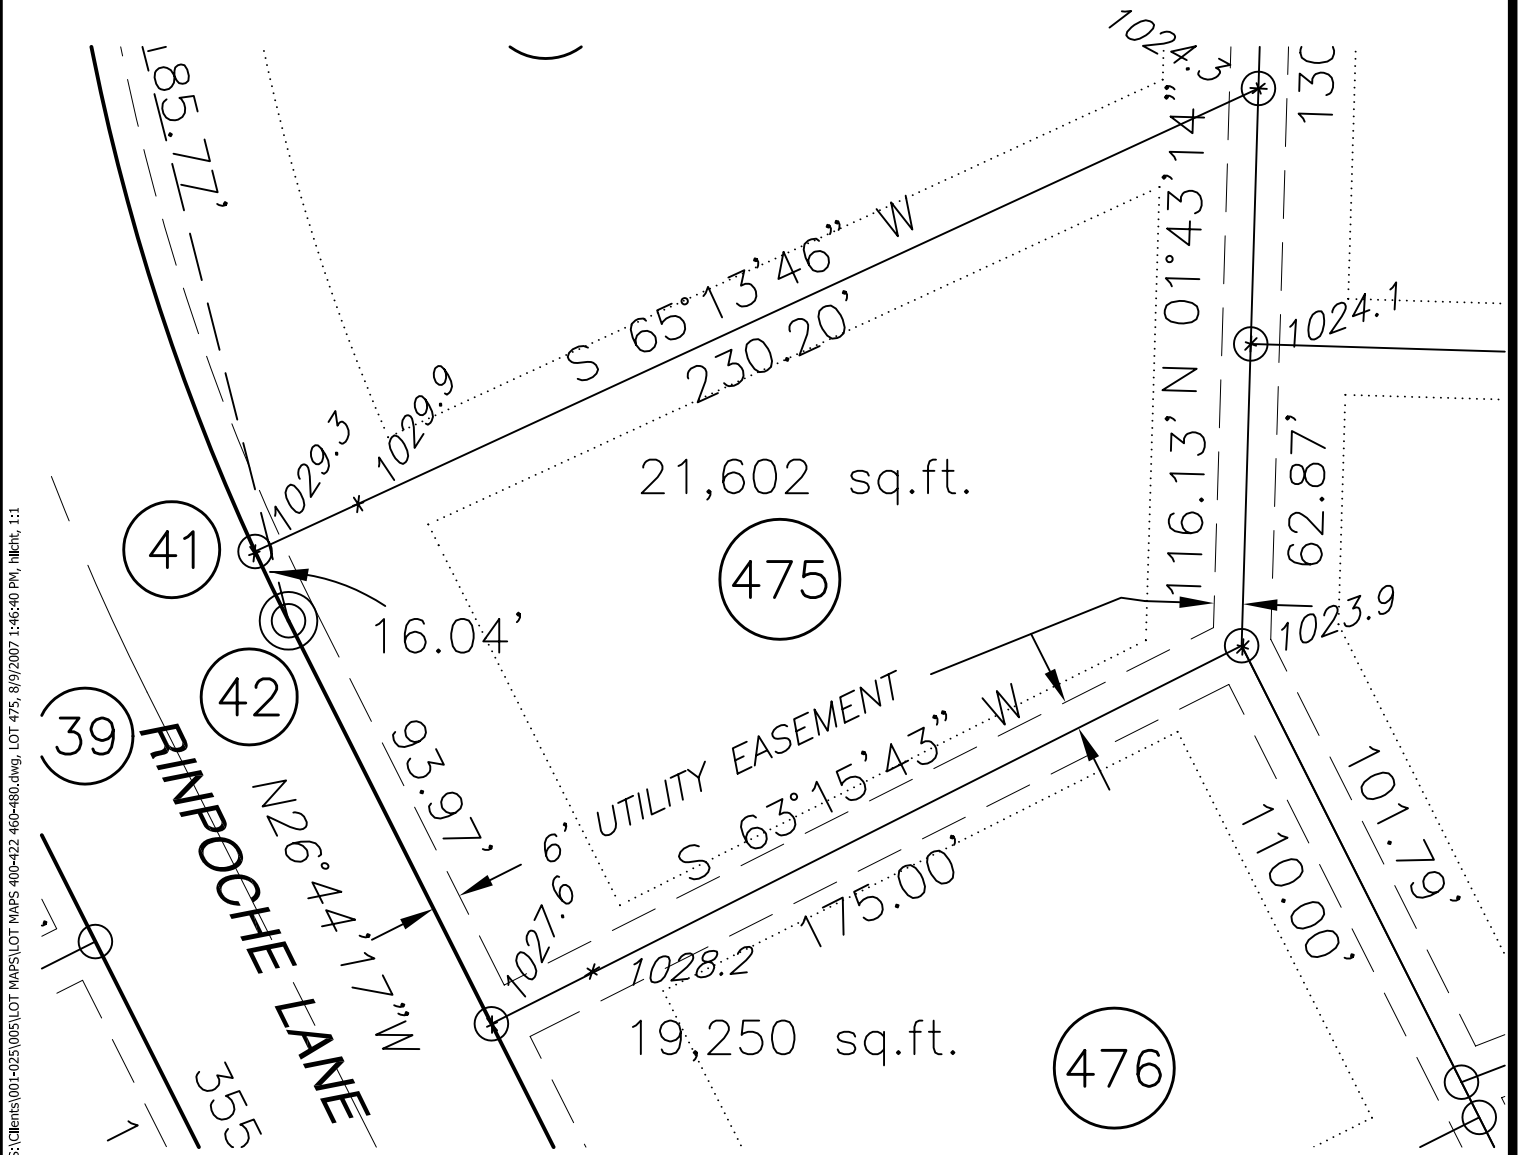


LOT 475 THE BERGAMONT

MINIMUM ELEVATION OF TOP OF FOUNDATION WALL = 1030.9

* 1001.8 PROPOSED LOT CORNER OR INTERMEDIATE LOT LINE ELEVATION.

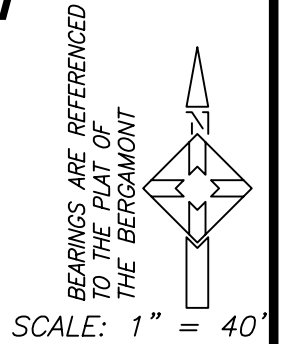

S:\Clients\001-025\LOT MAPS\LOT MAPS-400-422-460-480.dwg, LOT 475, 8/9/2007 1:46:40 PM, Title: 11

CURVE	ARC	DELTA	RADIUS	CHORD LENGTH	CHORD BEARING
41-42	16.04	01°58'03"	467.00	16.04	S25°45'16"E

Bergamont Real Estate Holding Company, LLC
 789 North Water Street, Suite 200
 Milwaukee, Wisconsin, 53202

Held Engineering Associates, Inc.
 6601 Grand Teton Plaza
 Madison, Wisconsin, 53719
 608-833-7373 AUGUST, 2007