


LOT 484 THE BERGAMONT


MINIMUM ELEVATION OF TOP OF FOUNDATION WALL = 1041.9

PROPOSED LOT CORNER OR INTERMEDIATE LOT LINE ELEVATION.

BEARINGS ARE REFERENCED TO THE PLAT OF THE BERGAMONT

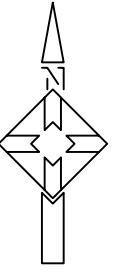

SCALE: 1" = 40'

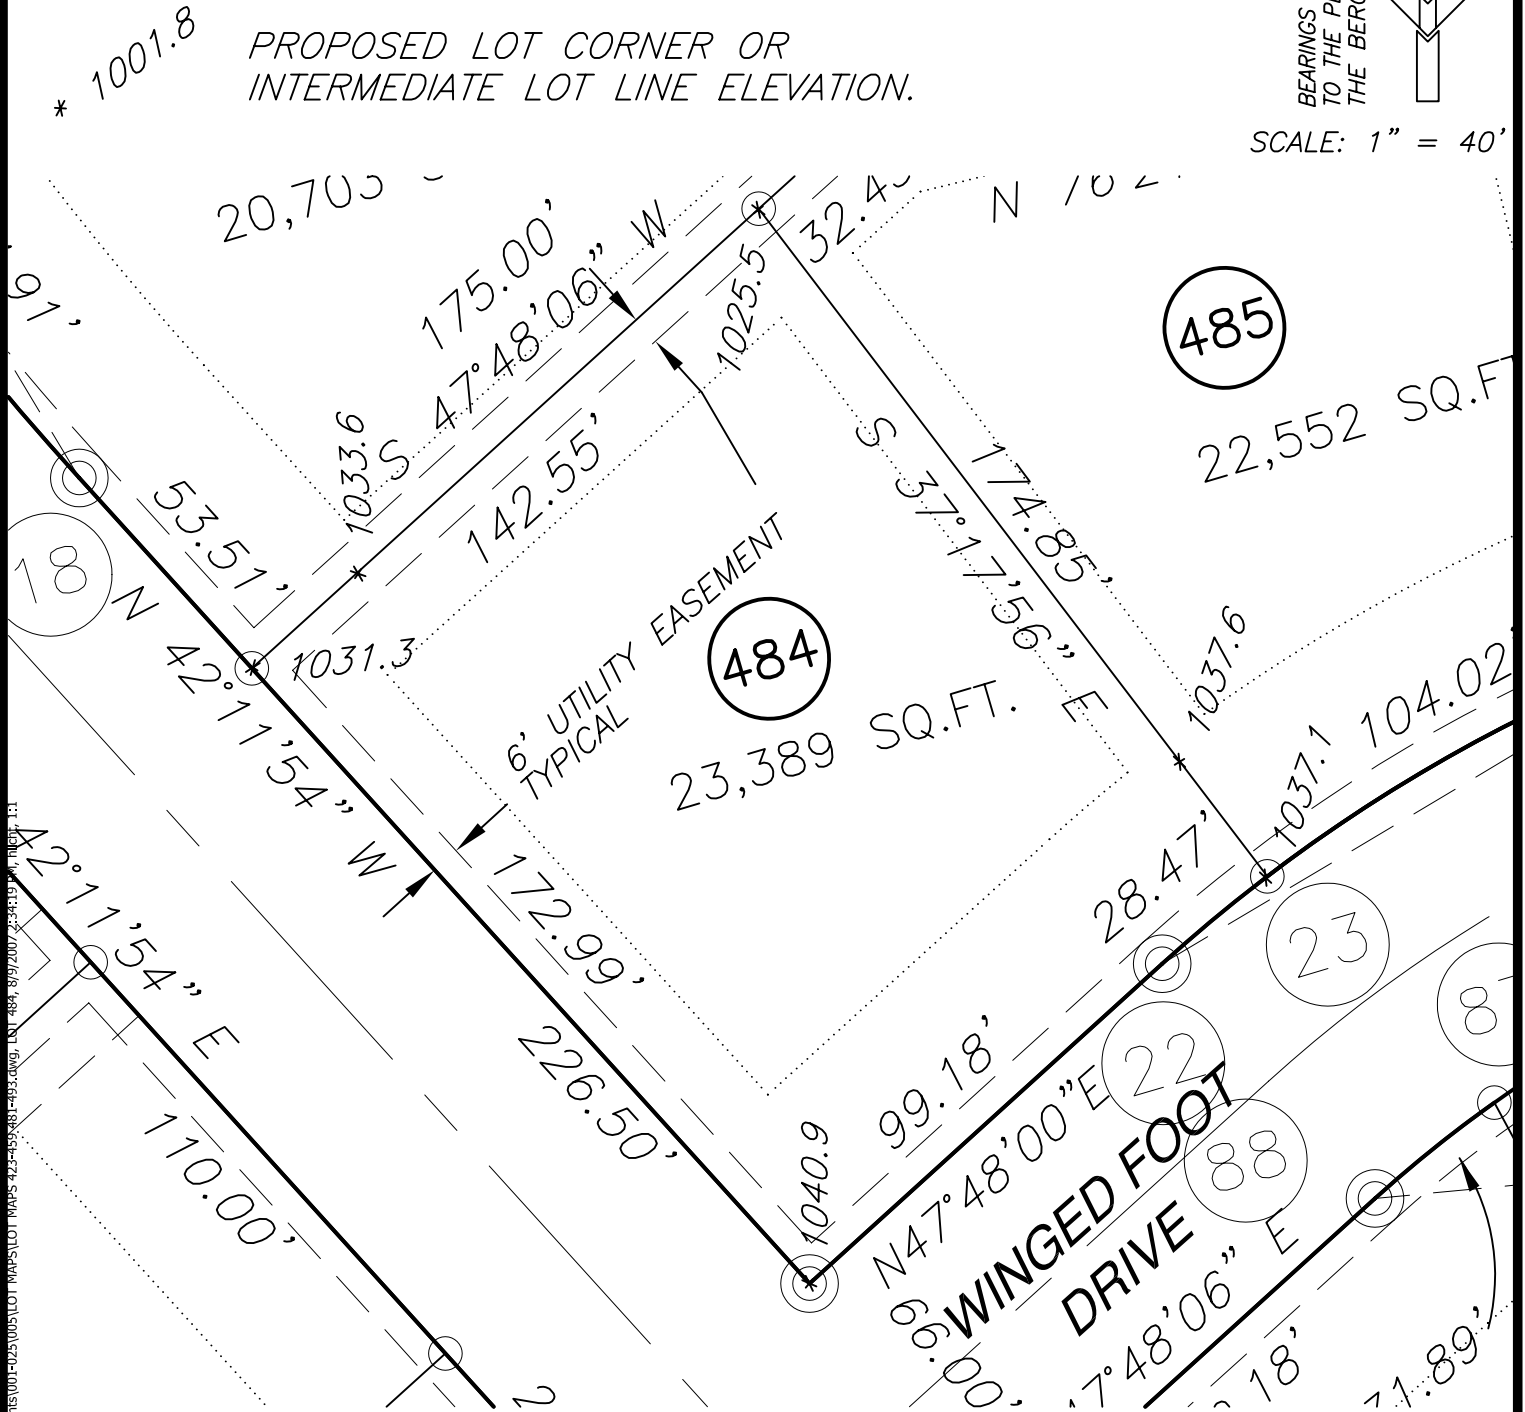

CURVE	ARC	DELTA	RADIUS	CHORD LENGTH	CHORD BEARING
22-23	28.48	04°53'58"	333.00	28.47	N50°15'05"E

Bergamont Real Estate Holding Company, LLC
 789 North Water Street, Suite 200
 Milwaukee, Wisconsin, 53202

Held Engineering Associates, Inc.
 6601 Grand Teton Plaza
 Madison, Wisconsin, 53719
 608-833-7373 AUGUST, 2007