


LOT 485 THE BERGAMONT


MINIMUM ELEVATION OF TOP OF FOUNDATION WALL = 1032.1

PROPOSED LOT CORNER OR INTERMEDIATE LOT LINE ELEVATION.

BEARINGS ARE REFERENCED TO THE PLAT OF THE BERGAMONT

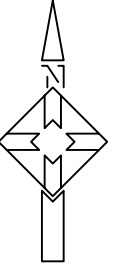

SCALE: 1" = 40'

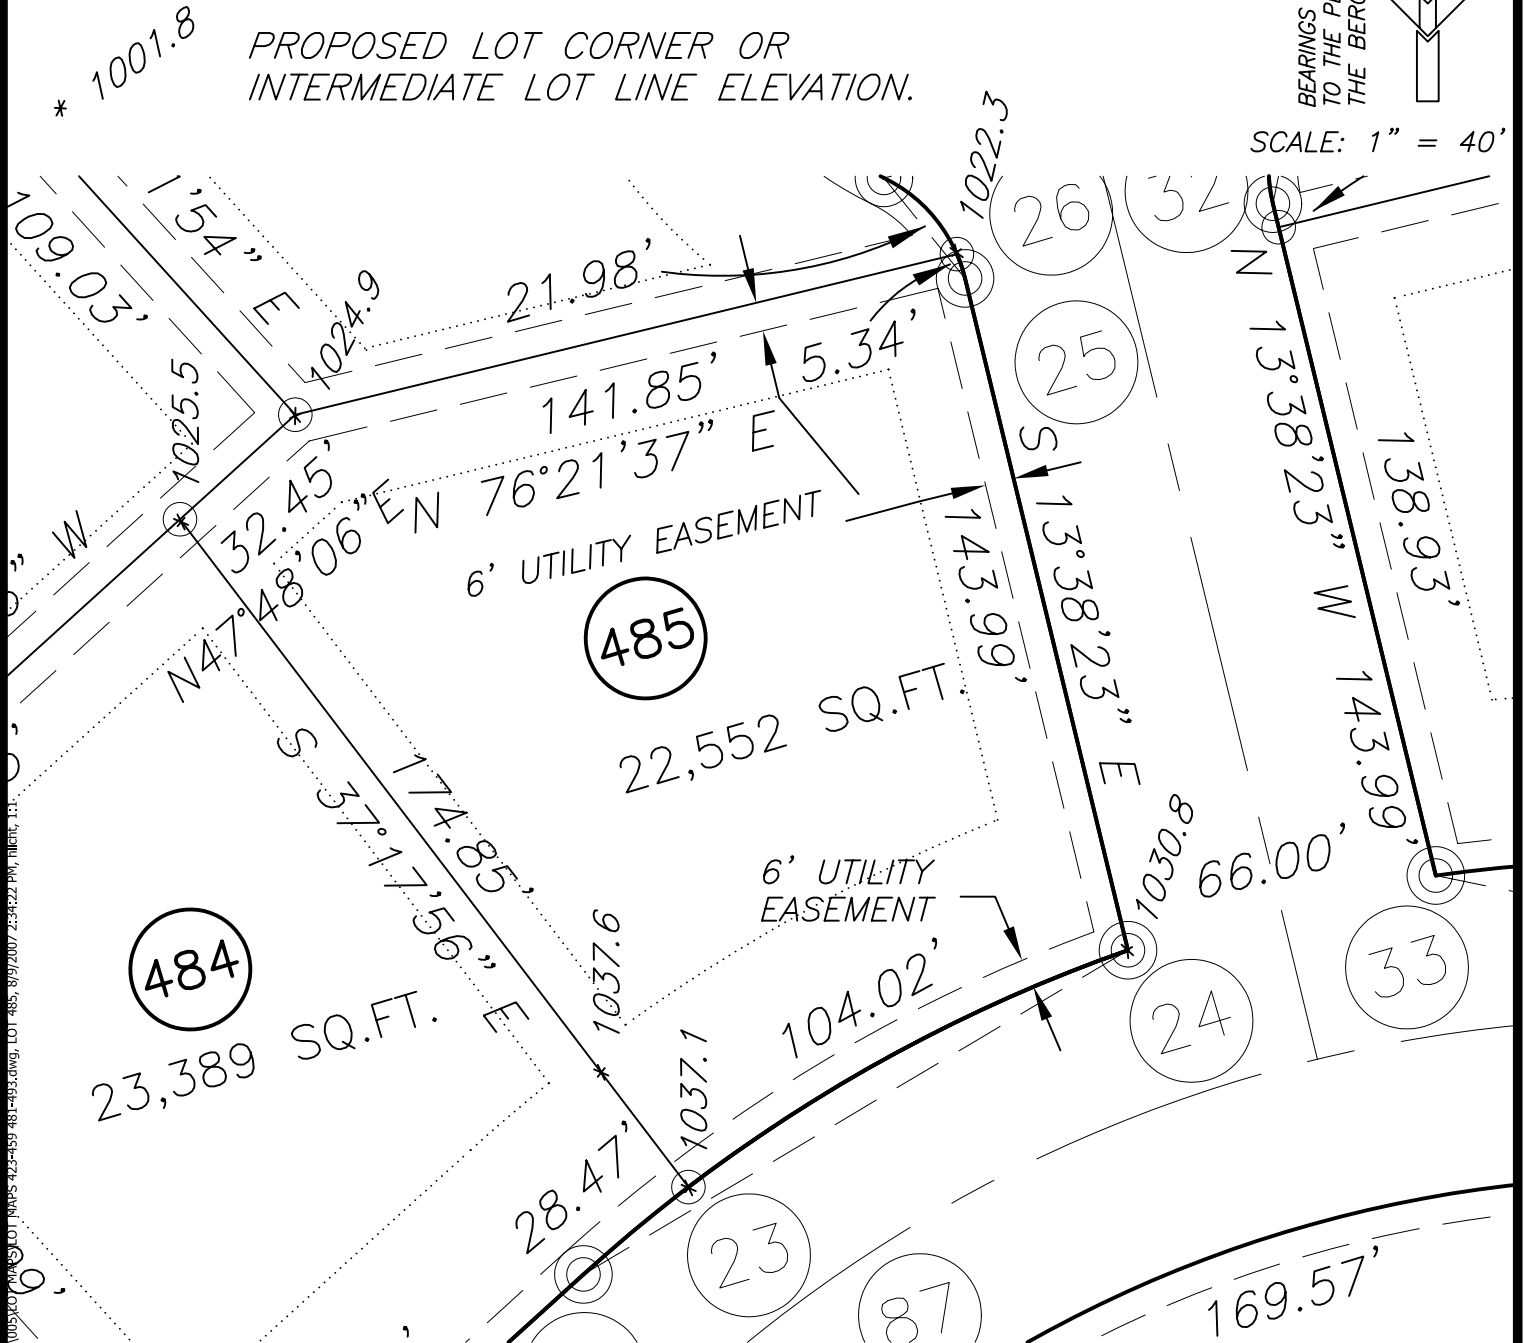

CURVE	ARC	DELTA	RADIUS	CHORD LENGTH	CHORD BEARING
23-24	104.45	17°59'19"	333.00	104.02	N61°41'13.5"E
25-26	5.34	09°42'57"	31.50	5.34	N18°29'51"W

Bergamont Real Estate Holding Company, LLC
 789 North Water Street, Suite 200
 Milwaukee, Wisconsin, 53202

Held Engineering Associates, Inc.
 6601 Grand Teton Plaza
 Madison, Wisconsin, 53719
 608-833-7373 AUGUST, 2007

S:\Clients\001\025\005\007\MAPS\LOT 485.dwg, LOT 485, 8/9/2007 2:59:22 PM, TMC, 1:1