


LOT 1 THE BERGAMONT REPLAT ONE


MINIMUM ELEVATION OF TOP OF FOUNDATION WALL = 1020.1

* 999.98 PROPOSED LOT CORNER OR INTERMEDIATE LOT LINE ELEVATION.

BEARINGS ARE REFERENCED TO THE PLAT OF THE BERGAMONT REPLAT ONE

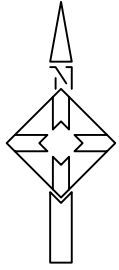

SCALE: 1" = 40'

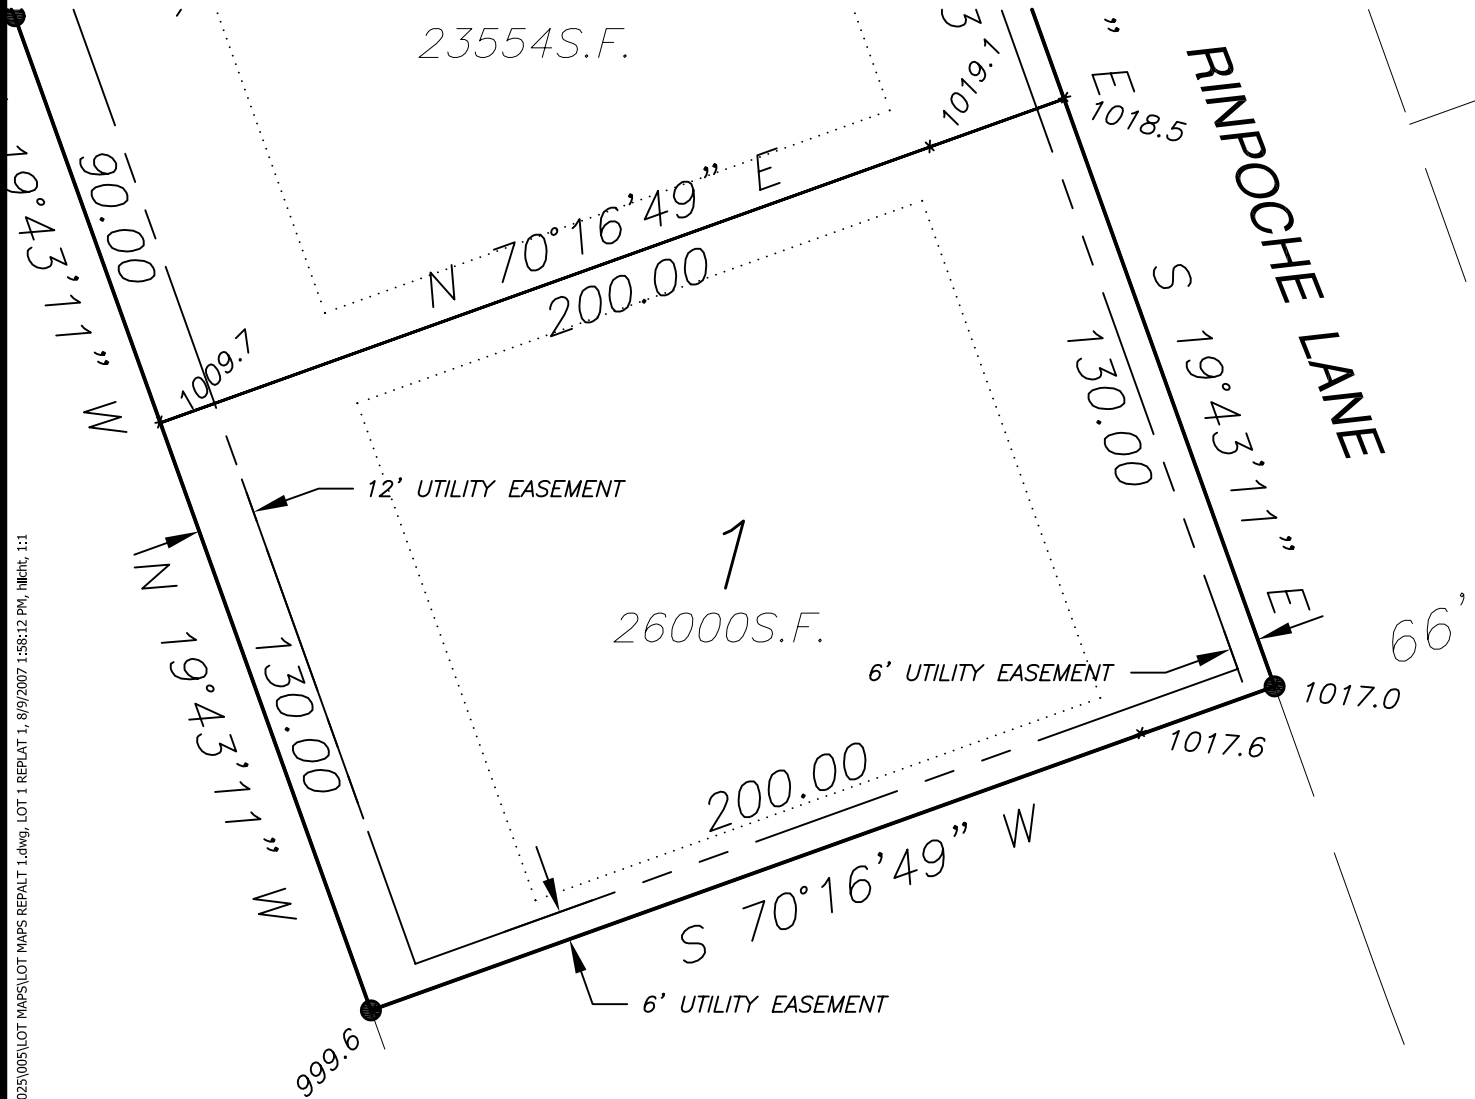

S:\Clients\001-025\005\LOT MAPS\REPLAT 1.dwg, LOT 1 REPLAT 1, 8/9/2007 1:56:12 PM, jllhlt, 1:1

Bergamont Real Estate Holding Company, LLC
 789 North Water Street, Suite 200
 Milwaukee, Wisconsin, 53202

Held Engineering Associates, Inc.
 6601 Grand Teton Plaza
 Madison, Wisconsin, 53719
 608-833-7373 AUGUST, 2007