


LOT 6 THE BERGAMONT REPLAT ONE


MINIMUM ELEVATION OF TOP OF FOUNDATION WALL = 1034.3

* 999.98 PROPOSED LOT CORNER OR INTERMEDIATE LOT LINE ELEVATION.

BEARINGS ARE REFERENCED TO THE PLAT OF THE BERGAMONT REPLAT ONE

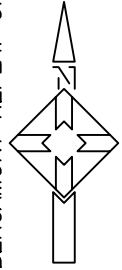

SCALE: 1" = 40'

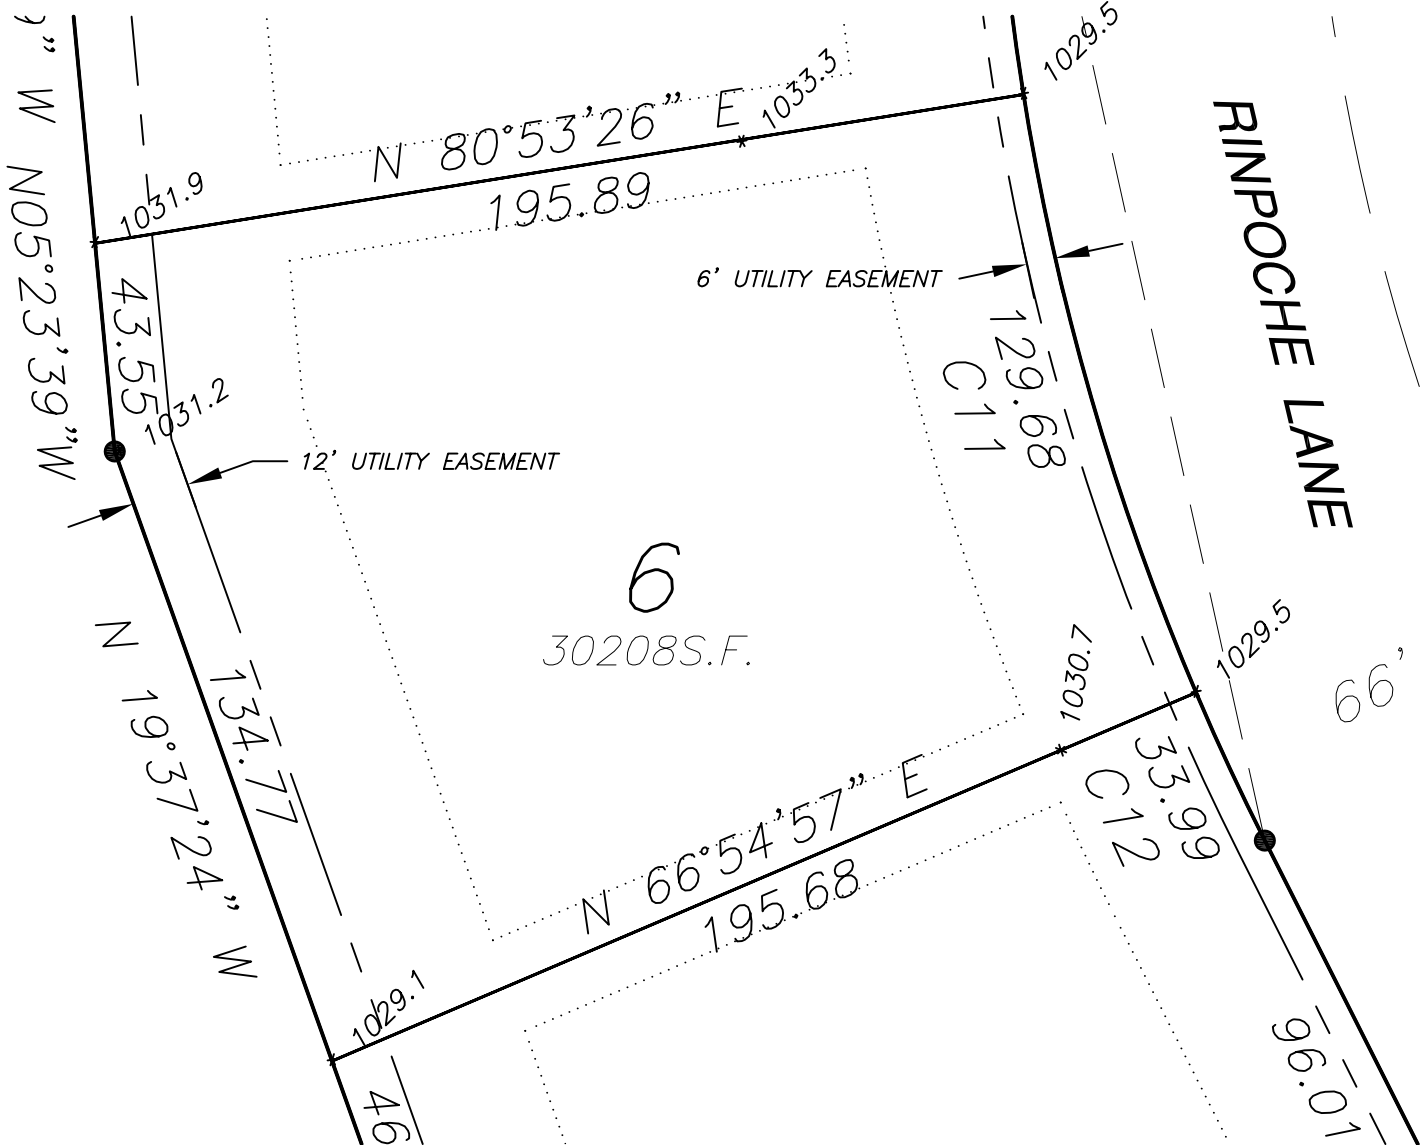

CURVE	ARC	DELTA	RADIUS	CHORD LENGTH	CHORD BEARING
C11	130.00	13°28'29"	533.00	129.68	S 16°05'48.5" E

S:\Clients\001-025\005\LOT MAPS\REPLAT 1.dwg, LOT 6 REPLAT 1, 8/9/2007 1:59:24 PM, jllhlt, 1:1

Bergamont Real Estate Holding Company, LLC
789 North Water Street, Suite 200
Milwaukee, Wisconsin, 53202

Held Engineering Associates, Inc.
6601 Grand Teton Plaza
Madison, Wisconsin, 53719
608-833-7373 AUGUST, 2007