


LOT 11 THE BERGAMONT REPLAT ONE

MINIMUM ELEVATION OF TOP OF FOUNDATION WALL = 1013.6

* ^{999.98} PROPOSED LOT CORNER OR INTERMEDIATE LOT LINE ELEVATION.



SCALE: 1" = 40'

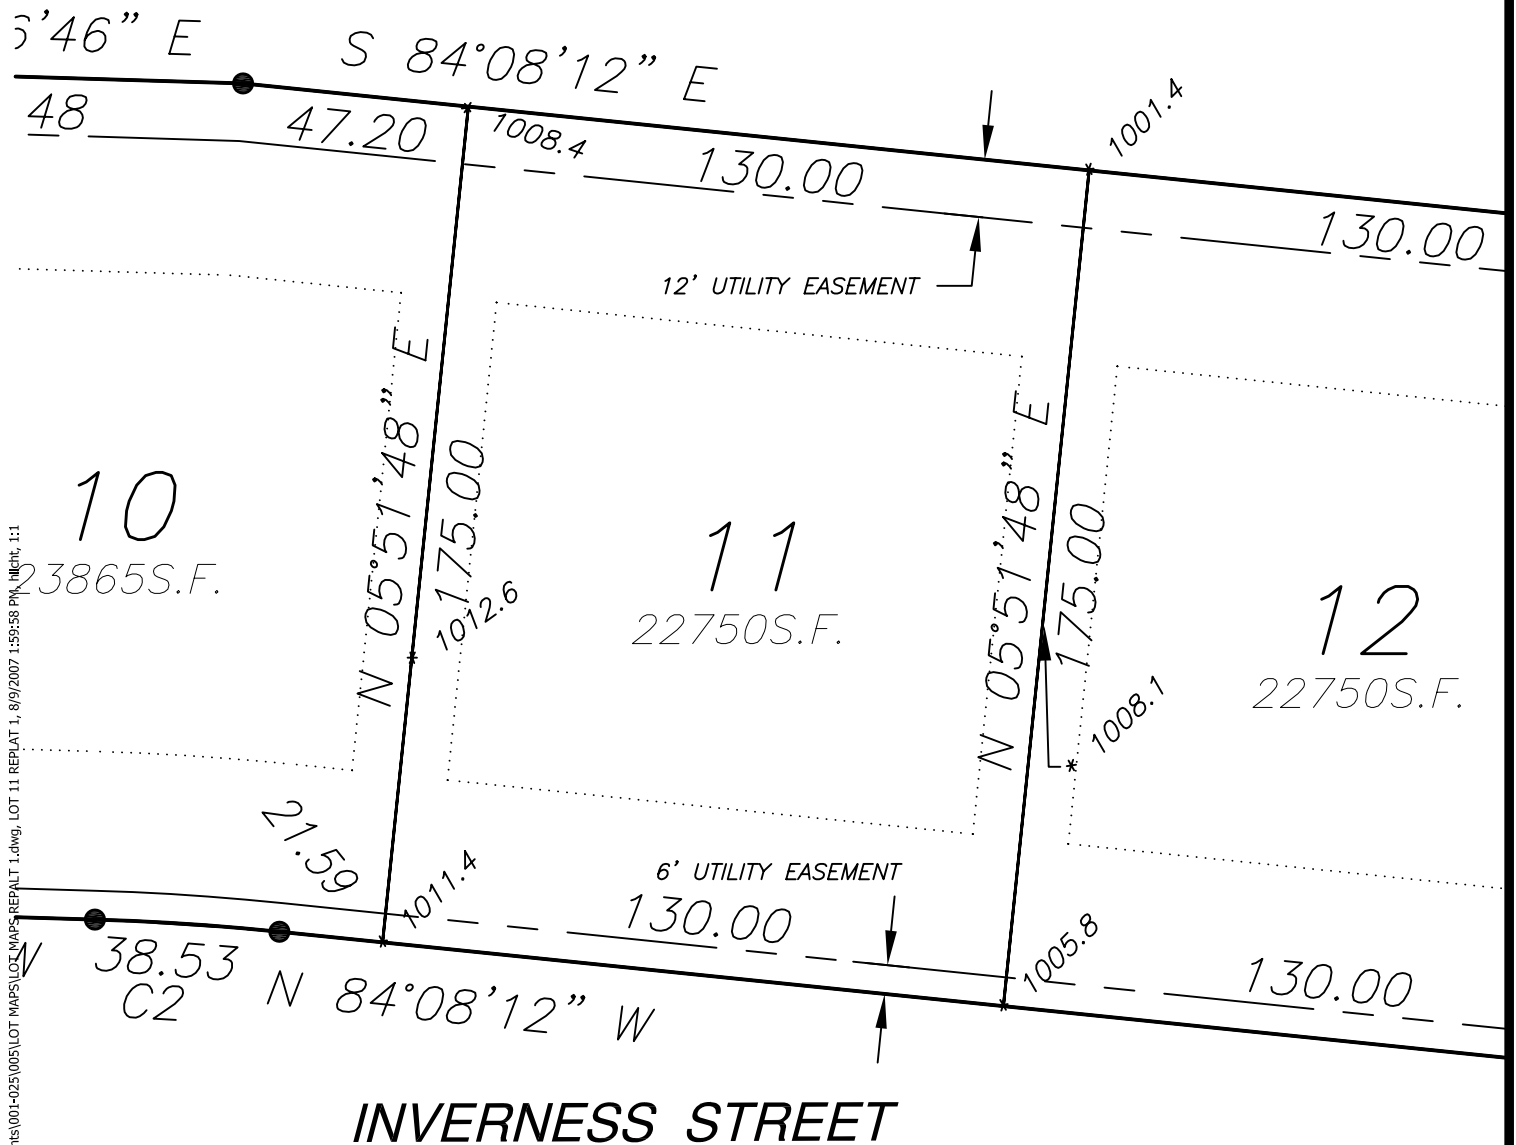

S:\Clients\001-025\005\LOT MAPS\REPLAT 1.dwg, LOT 11 REPLAT 1, 8/9/2007 1:59:58 PM, Night, 1:1

Bergamont Real Estate Holding Company, LLC
789 North Water Street, Suite 200
Milwaukee, Wisconsin, 53202

Held Engineering Associates, Inc.
6601 Grand Teton Plaza
Madison, Wisconsin, 53719
608-833-7373 AUGUST, 2007